

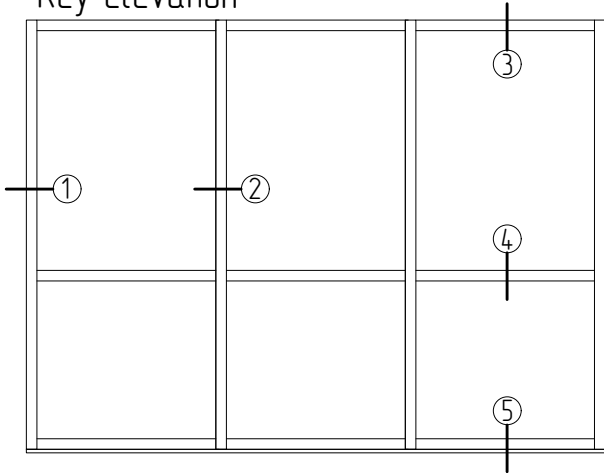
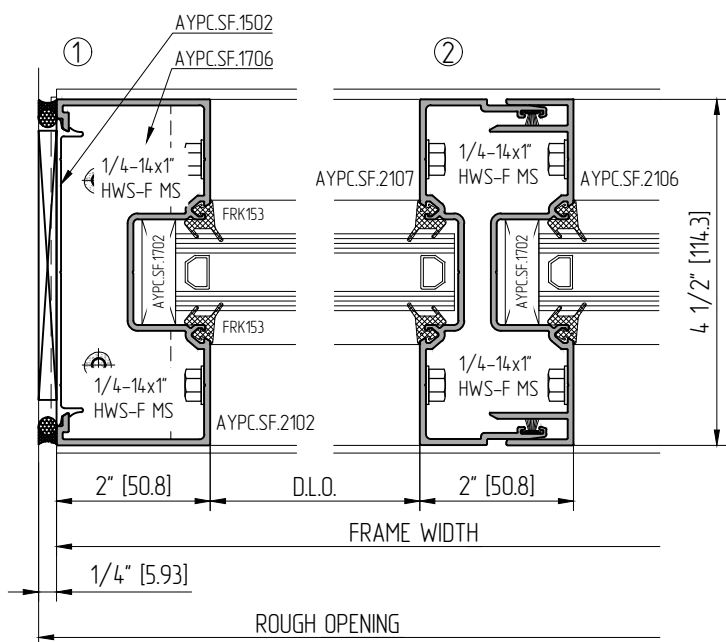


NOT TO SCALE

Key elevation

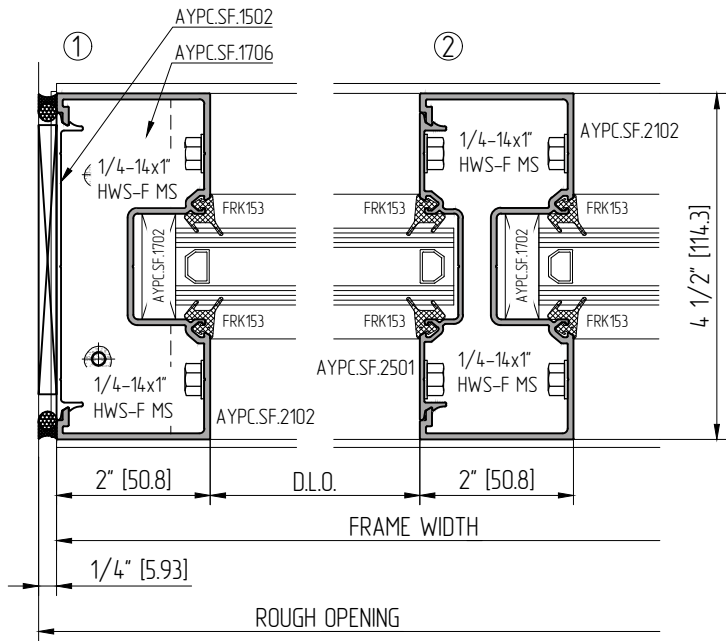


Exterior glazing



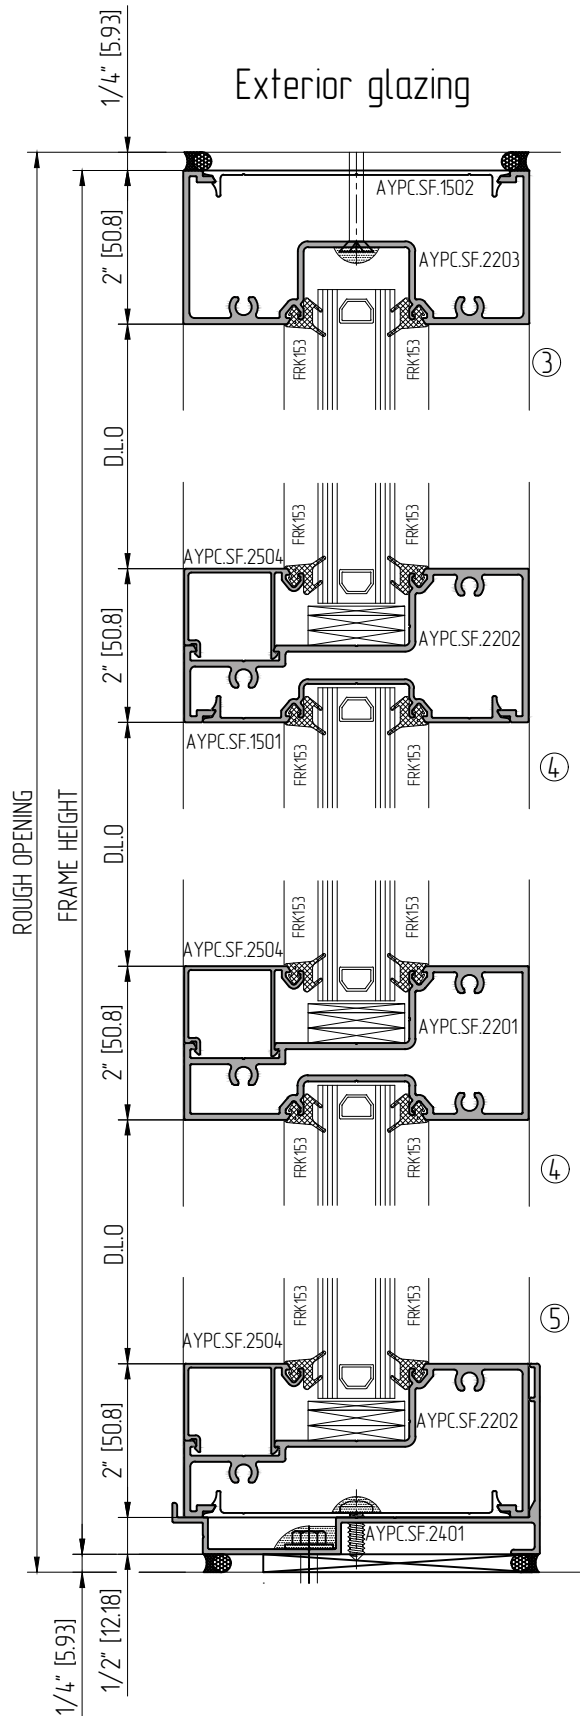


NOT TO SCALE

Key elevation

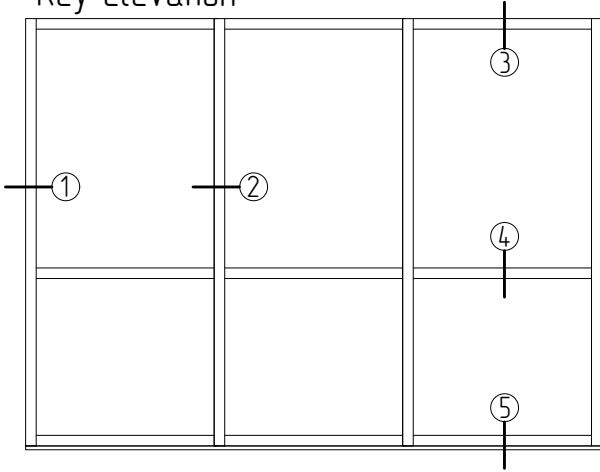


Interior glazing

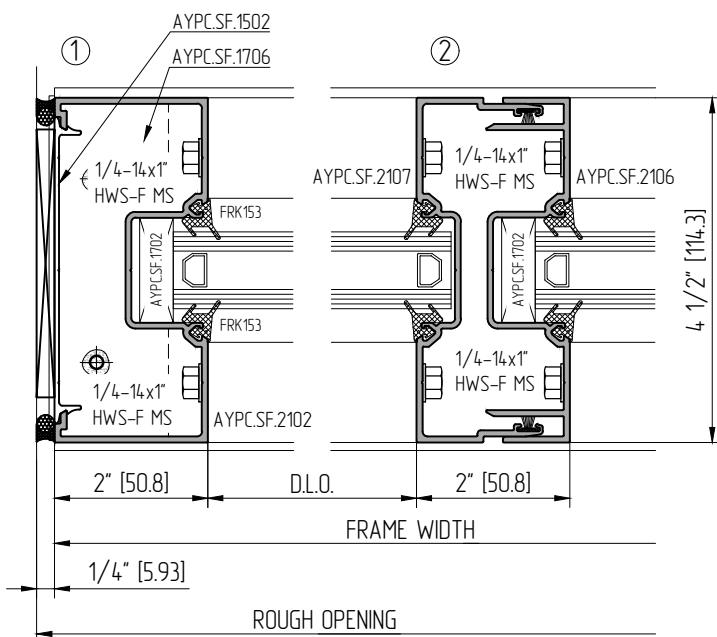
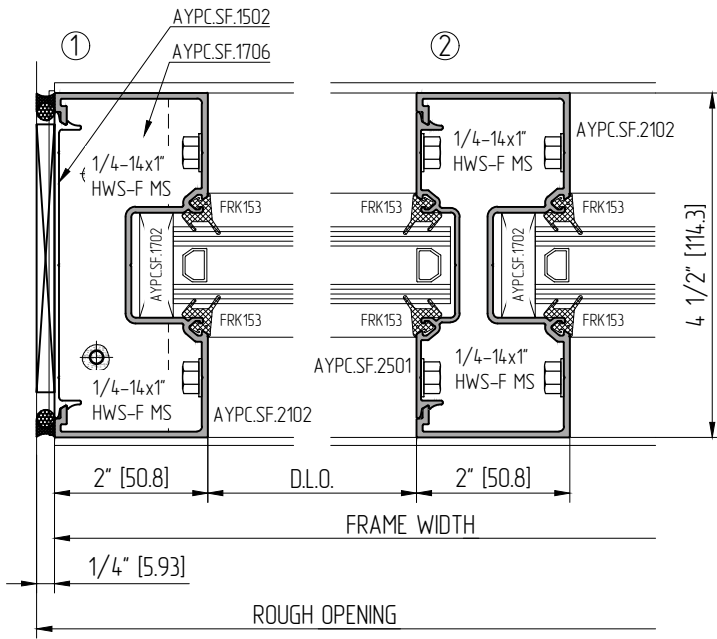
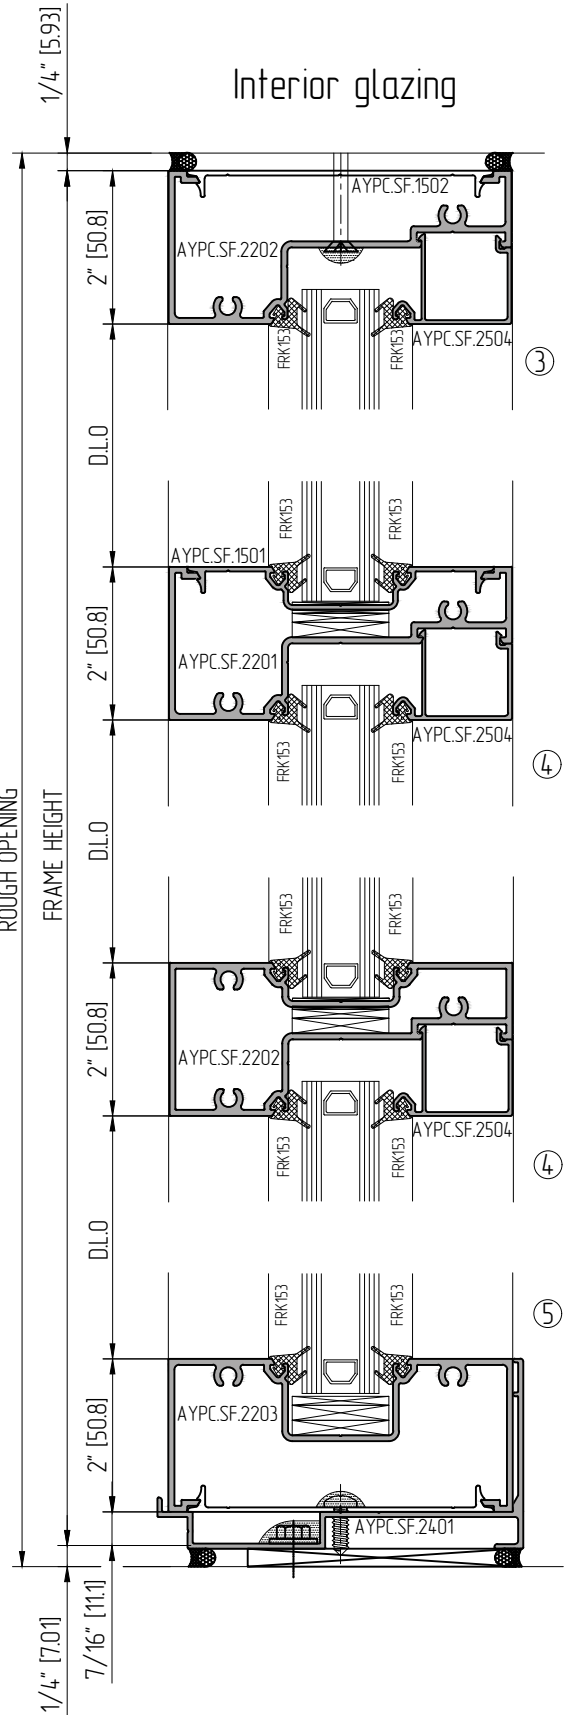


NOT TO SCALE

Key elevation

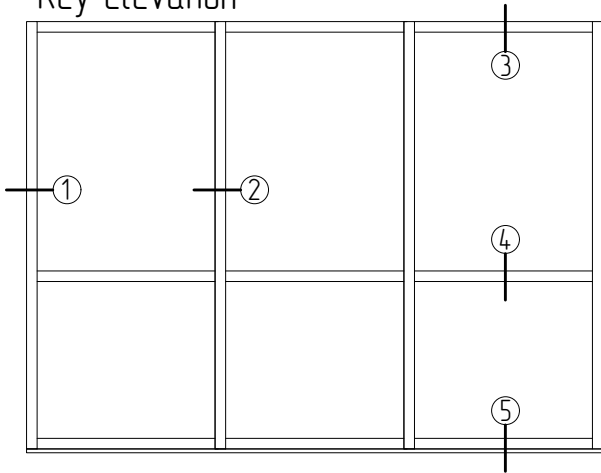


Exterior glazing

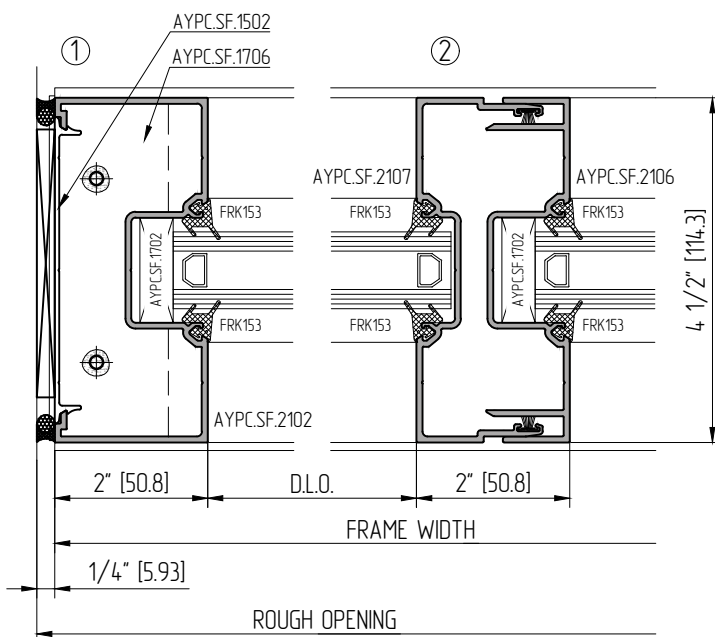
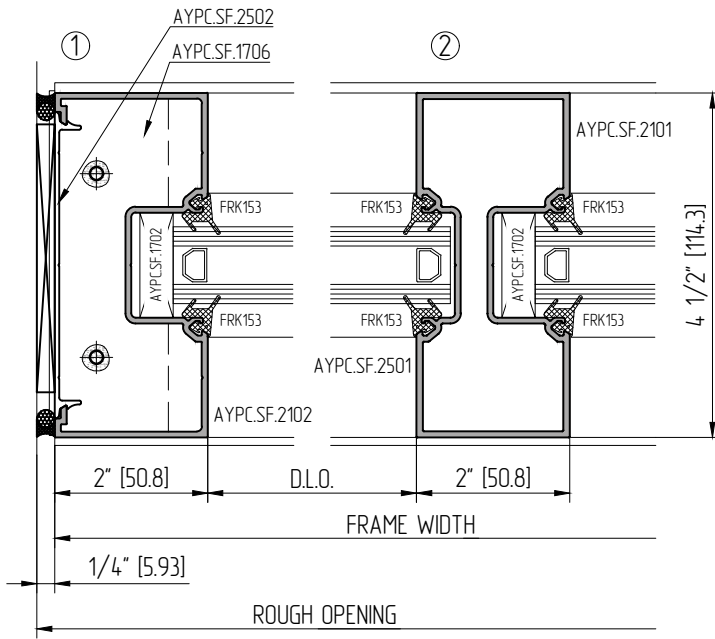
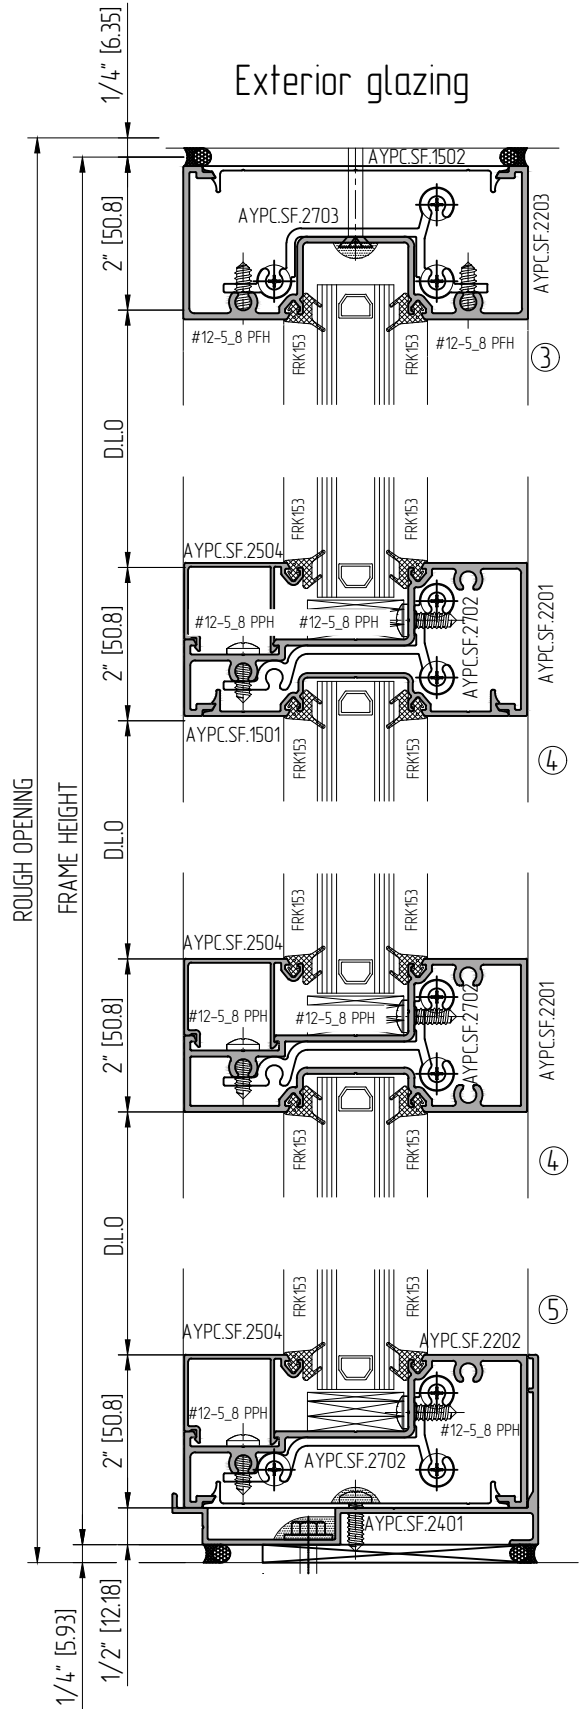


NOT TO SCALE

Key elevation



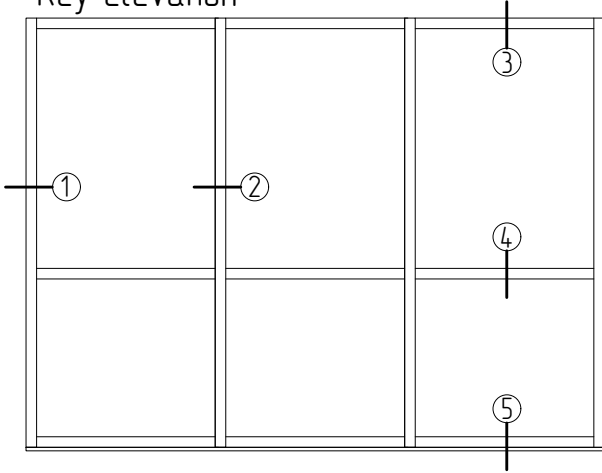


Interior glazing

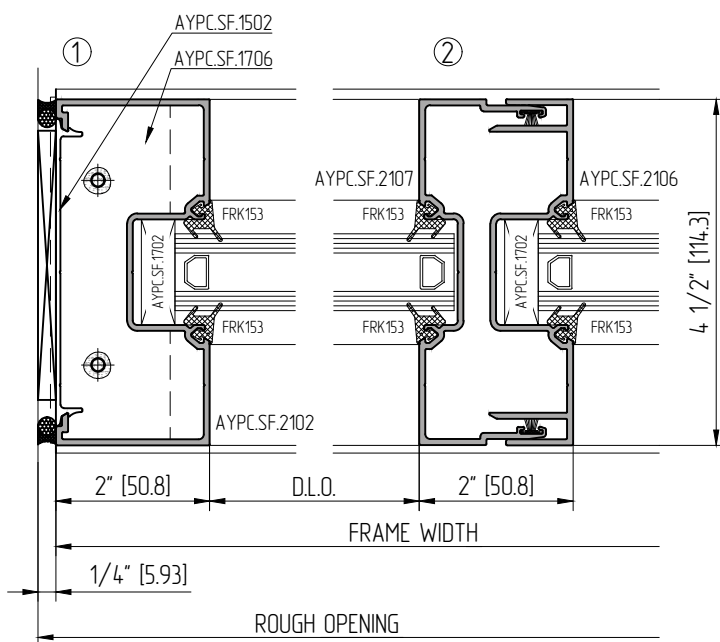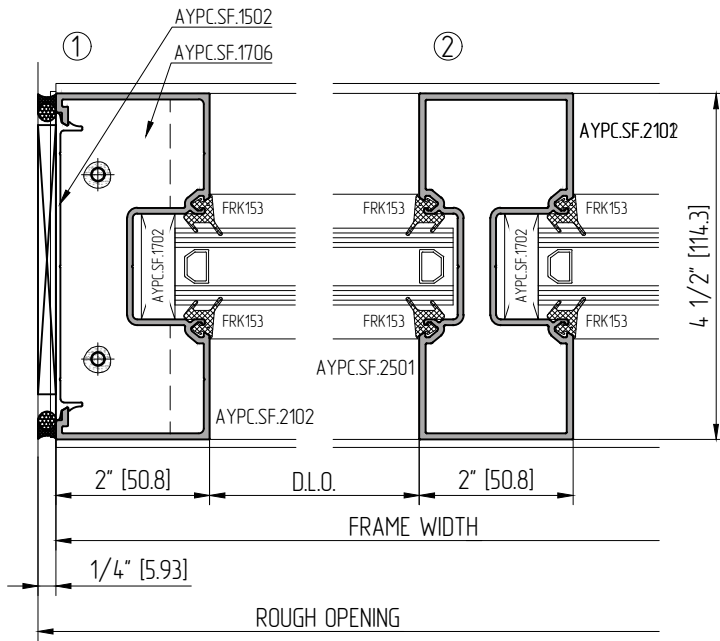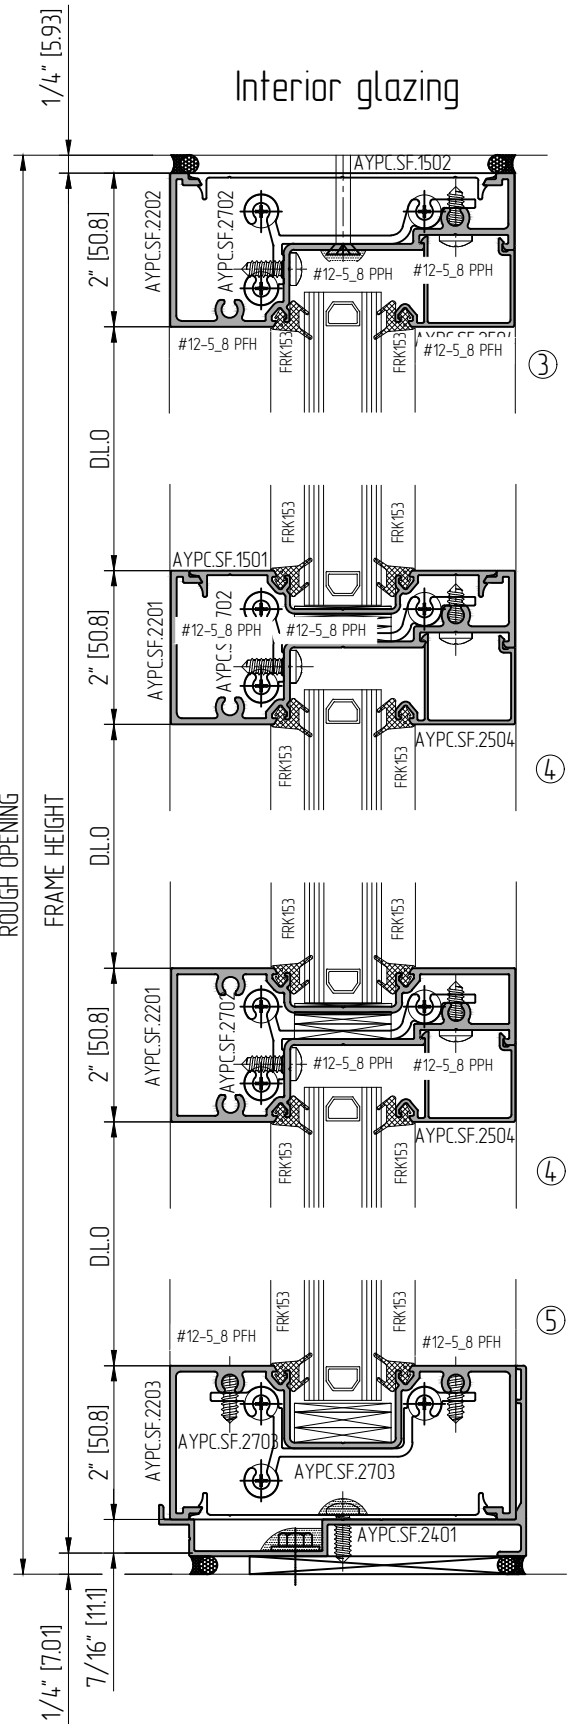


Key elevation

NOT TO SCALE

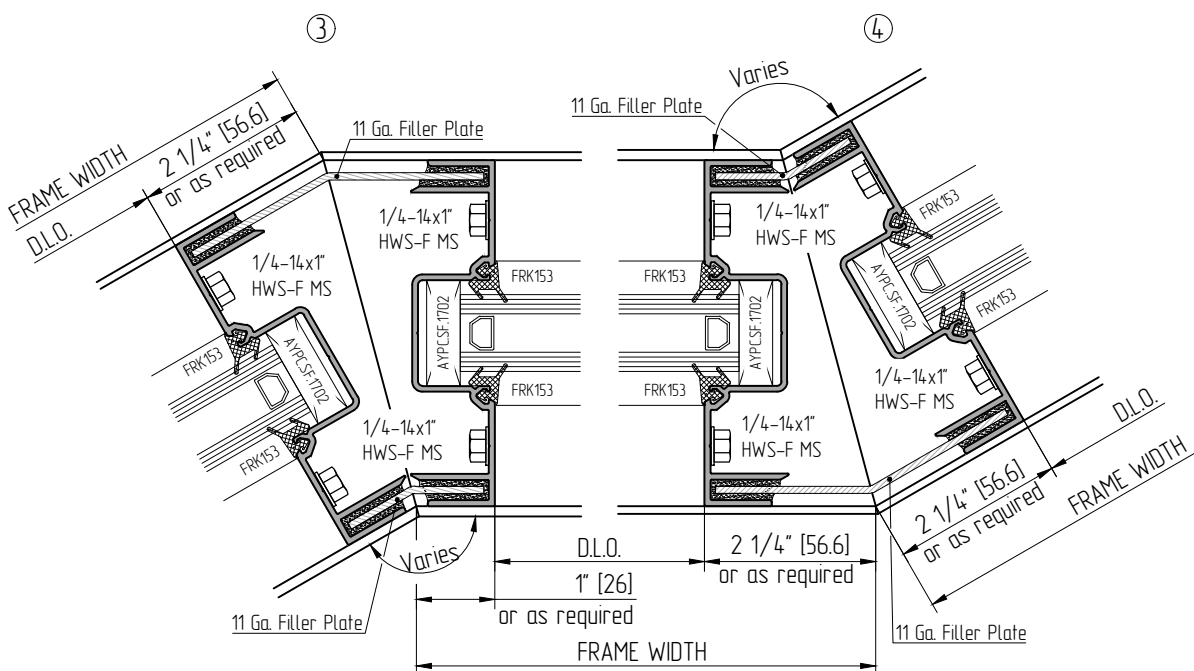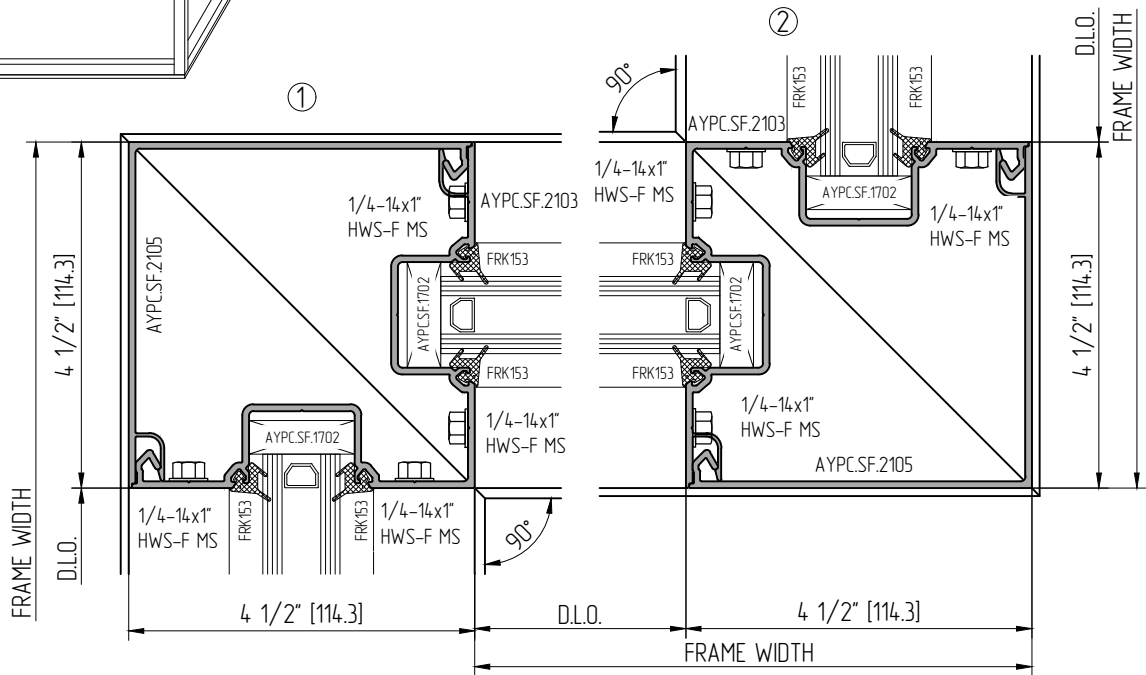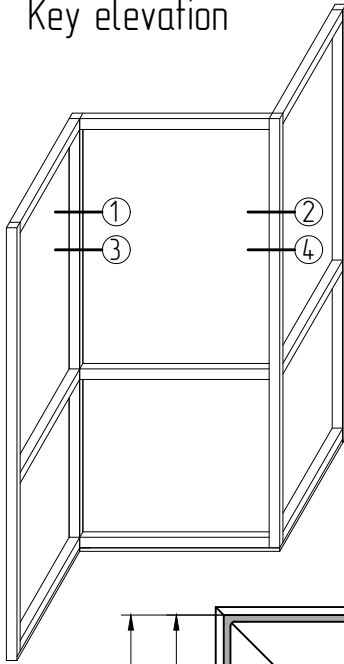


Key elevation


NOT TO SCALE

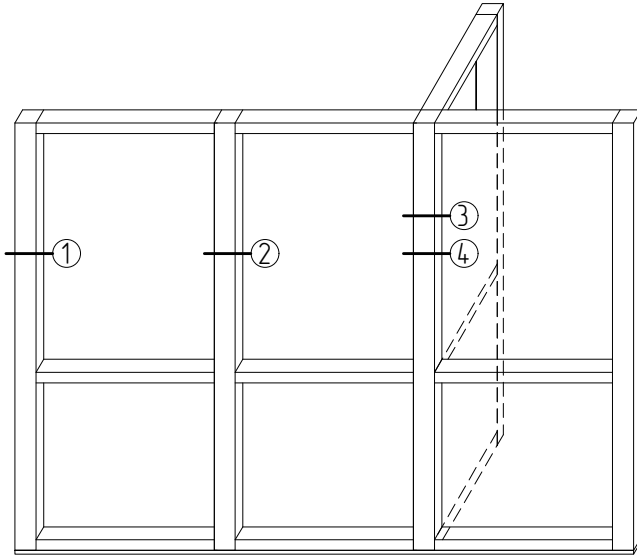


①

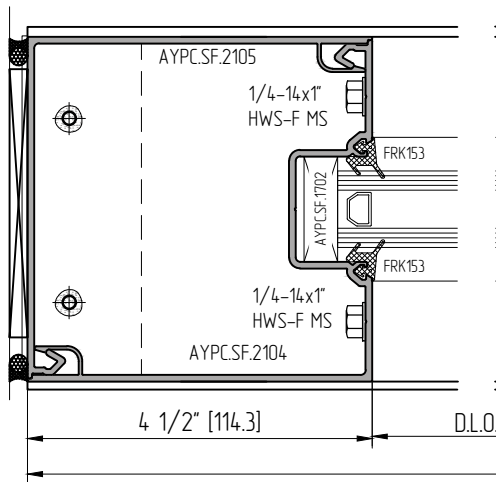


②

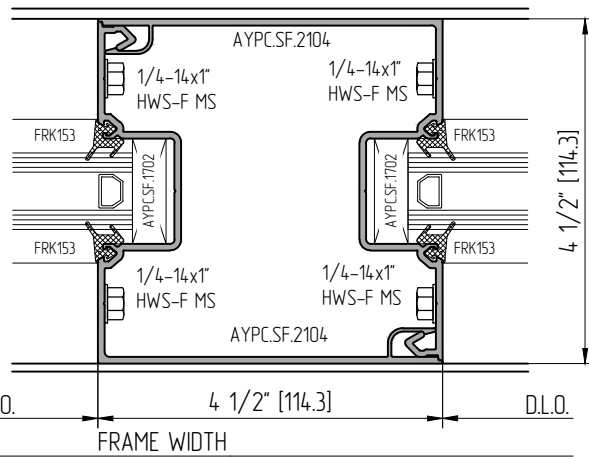

③





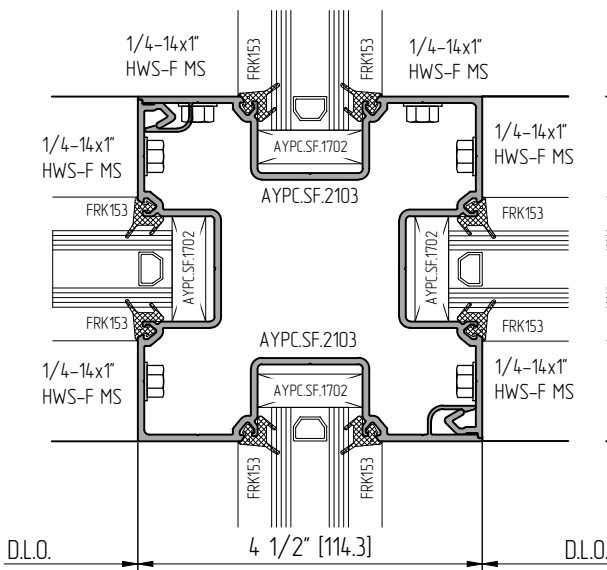


④

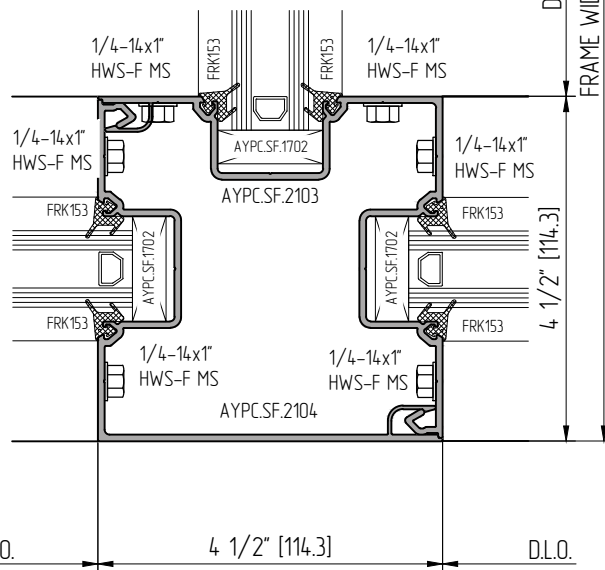


Key elevation

NOT TO SCALE

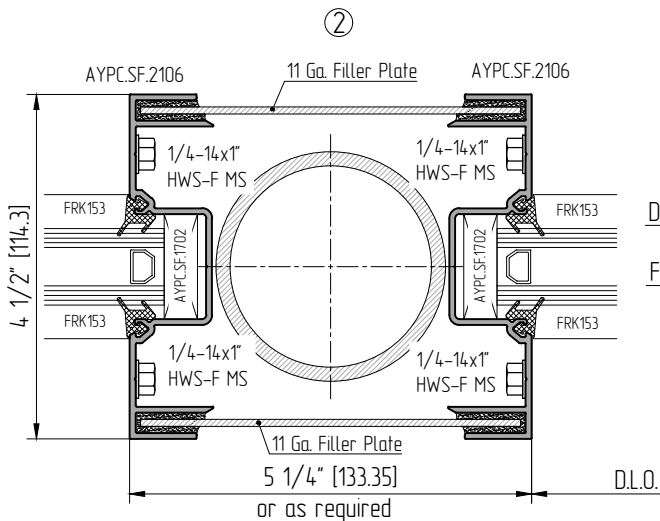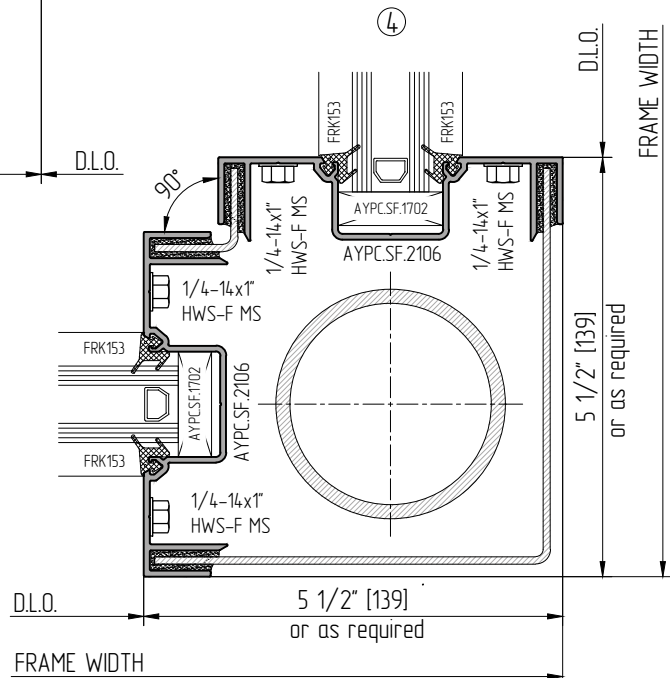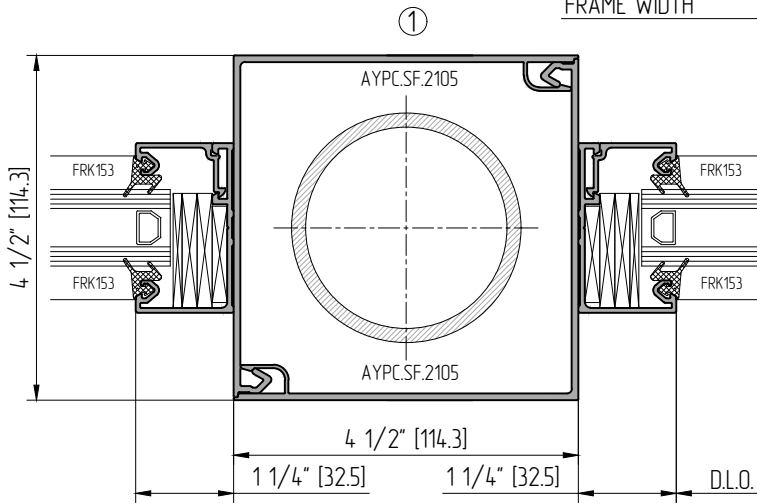
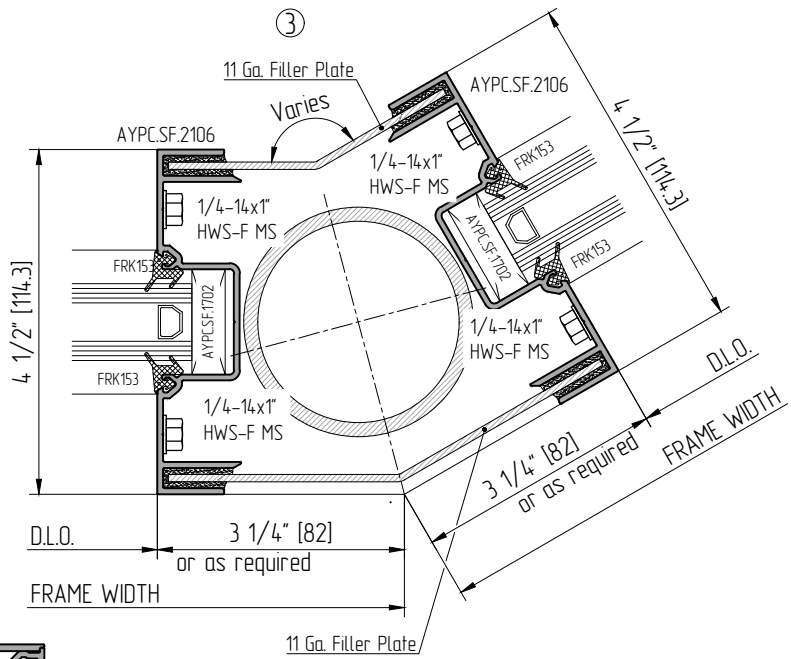
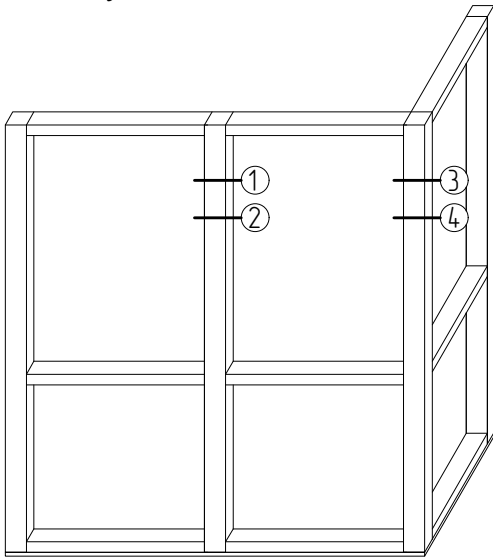


NOT TO SCALE

DOOR FRAME SECTIONS (1" IGU). STOREFRONT SF450

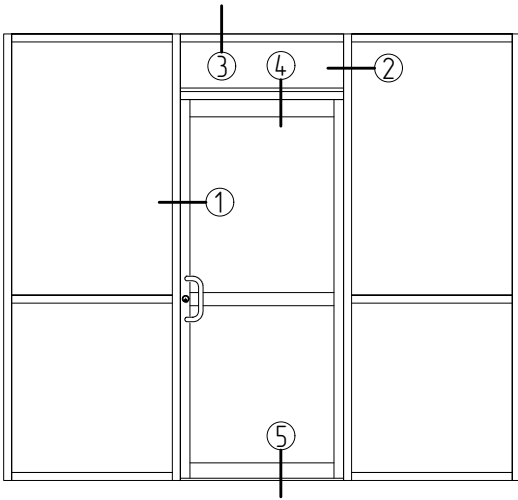


OFFSET HUNG DOORS

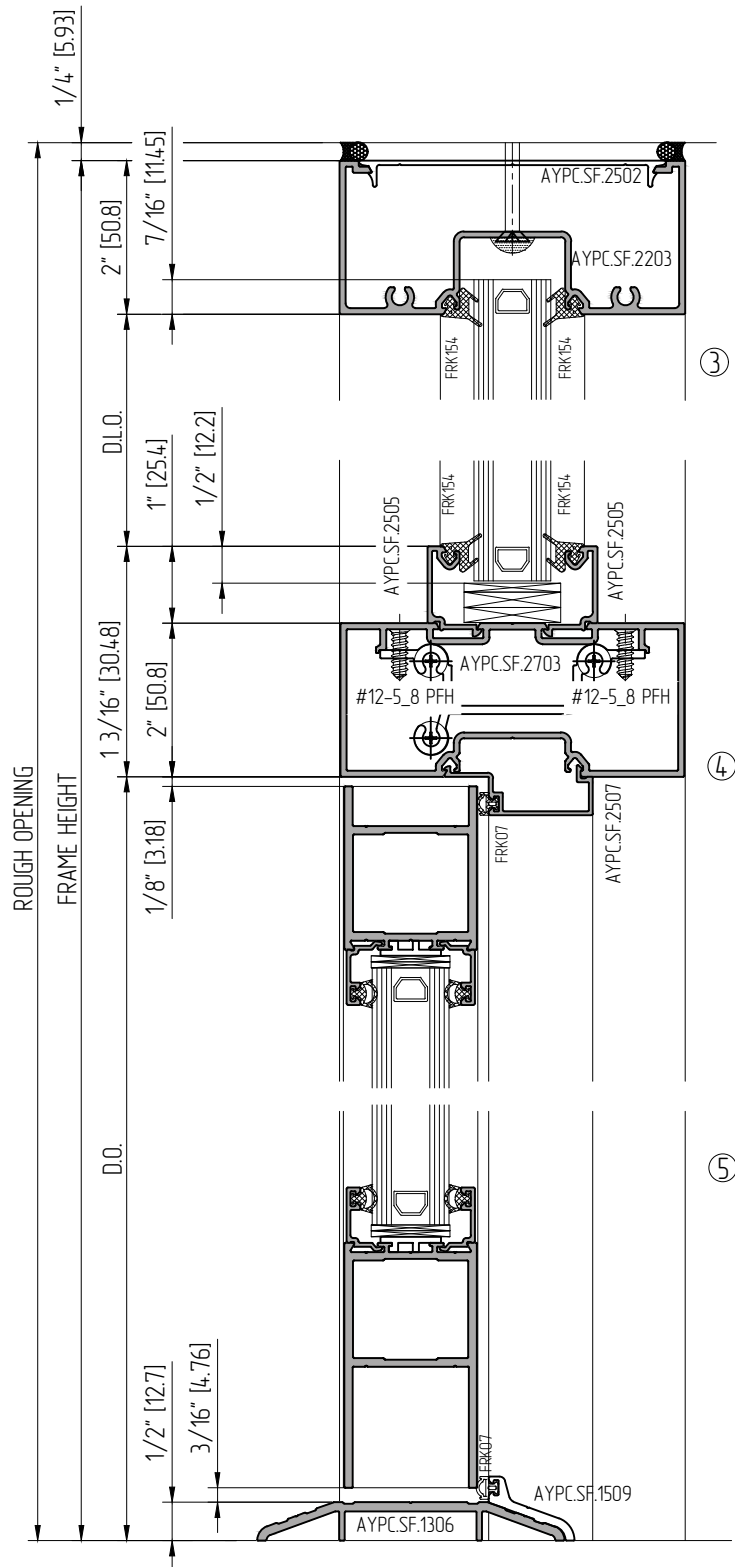
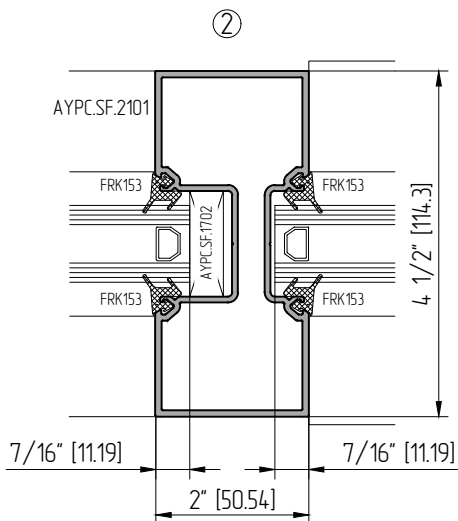
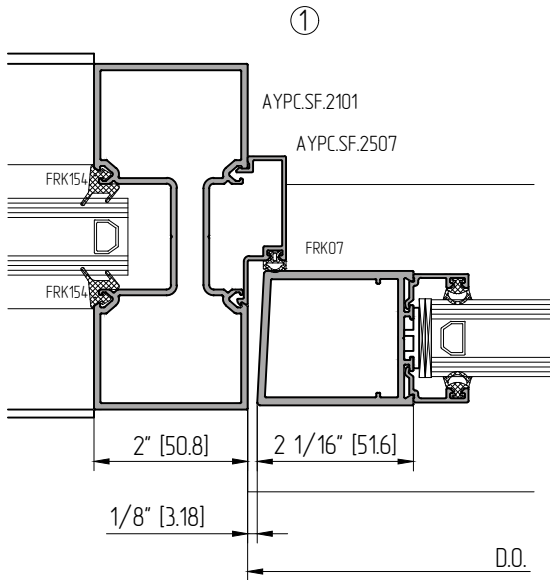


NOT TO SCALE


DOOR FRAME SECTIONS (1" IGU). STOREFRONT SF450

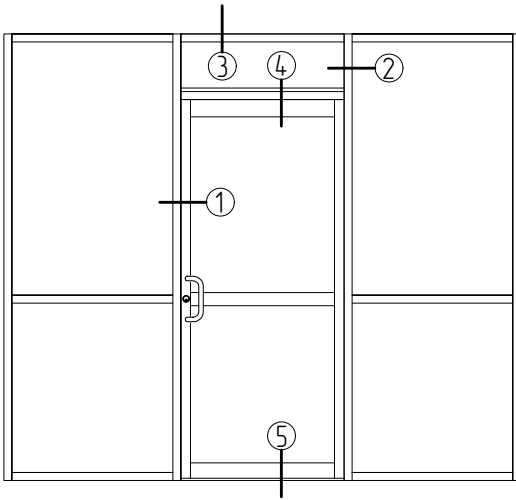




OFFSET HUNG DOORS

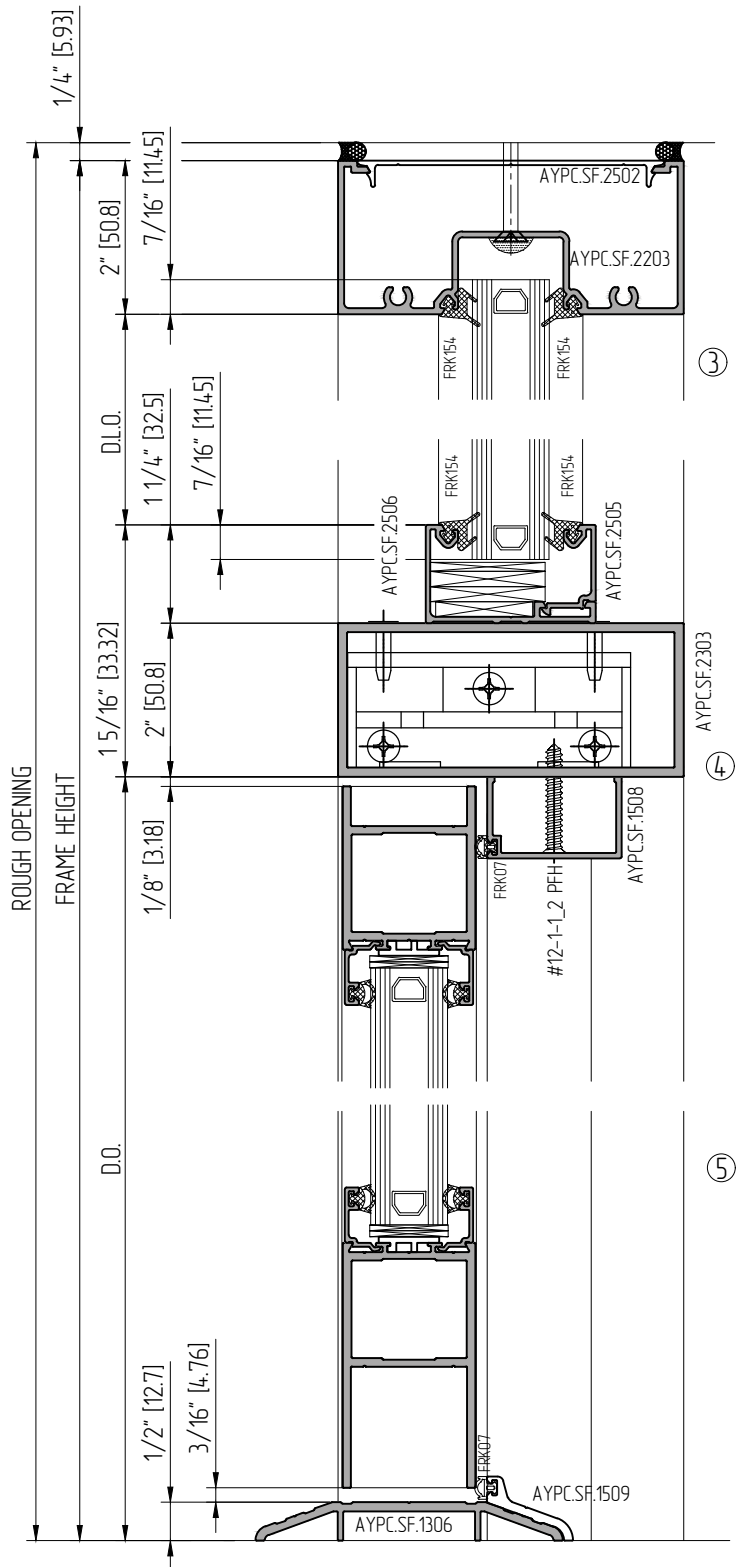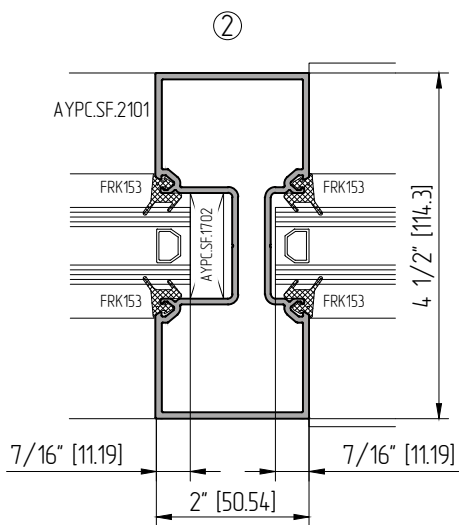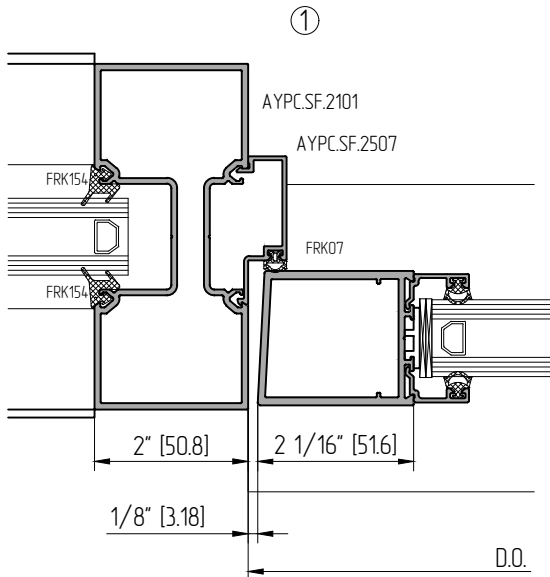


DOOR FRAME SECTIONS (1" IGU). STOREFRONT SF450

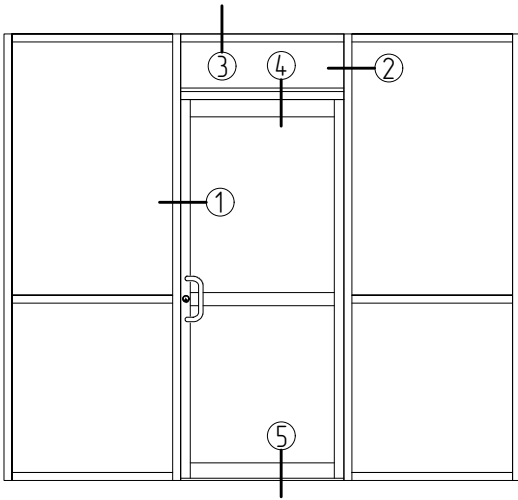




CENTER HUNG DOORS

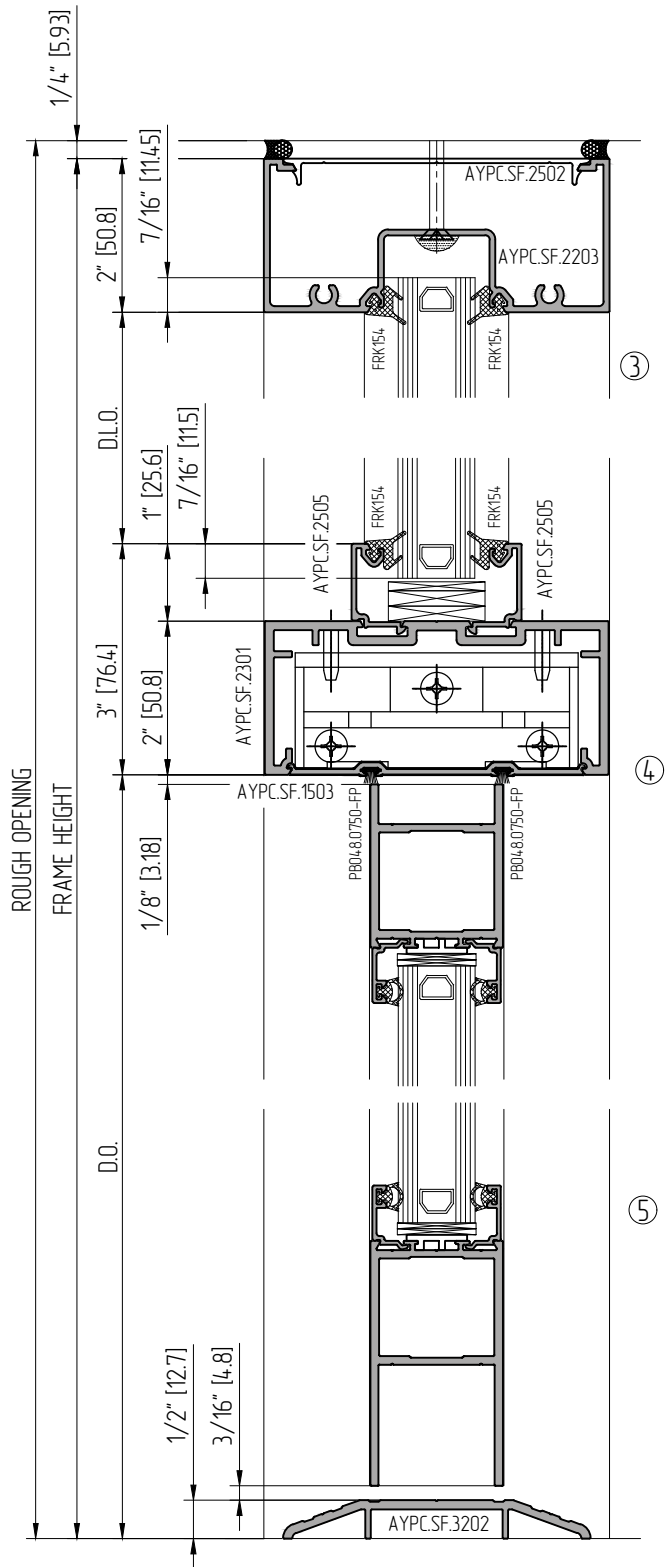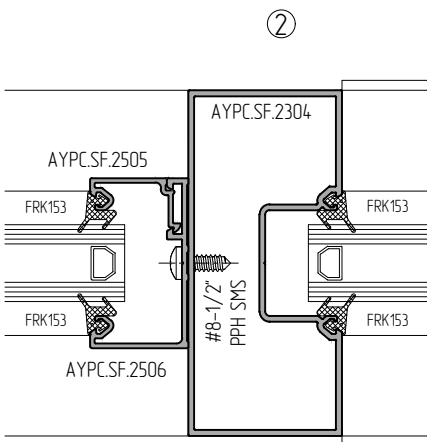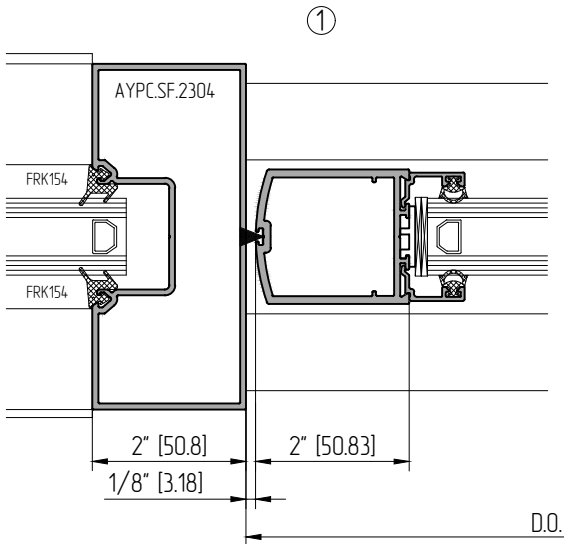

DOOR FRAME SECTIONS (1" IGU). STOREFRONT SF450

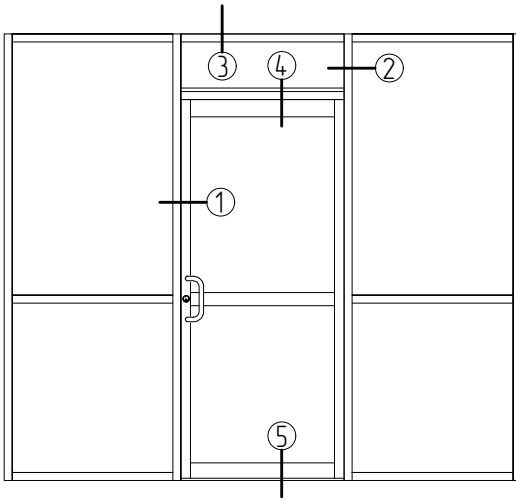


CENTER HUNG DOORS

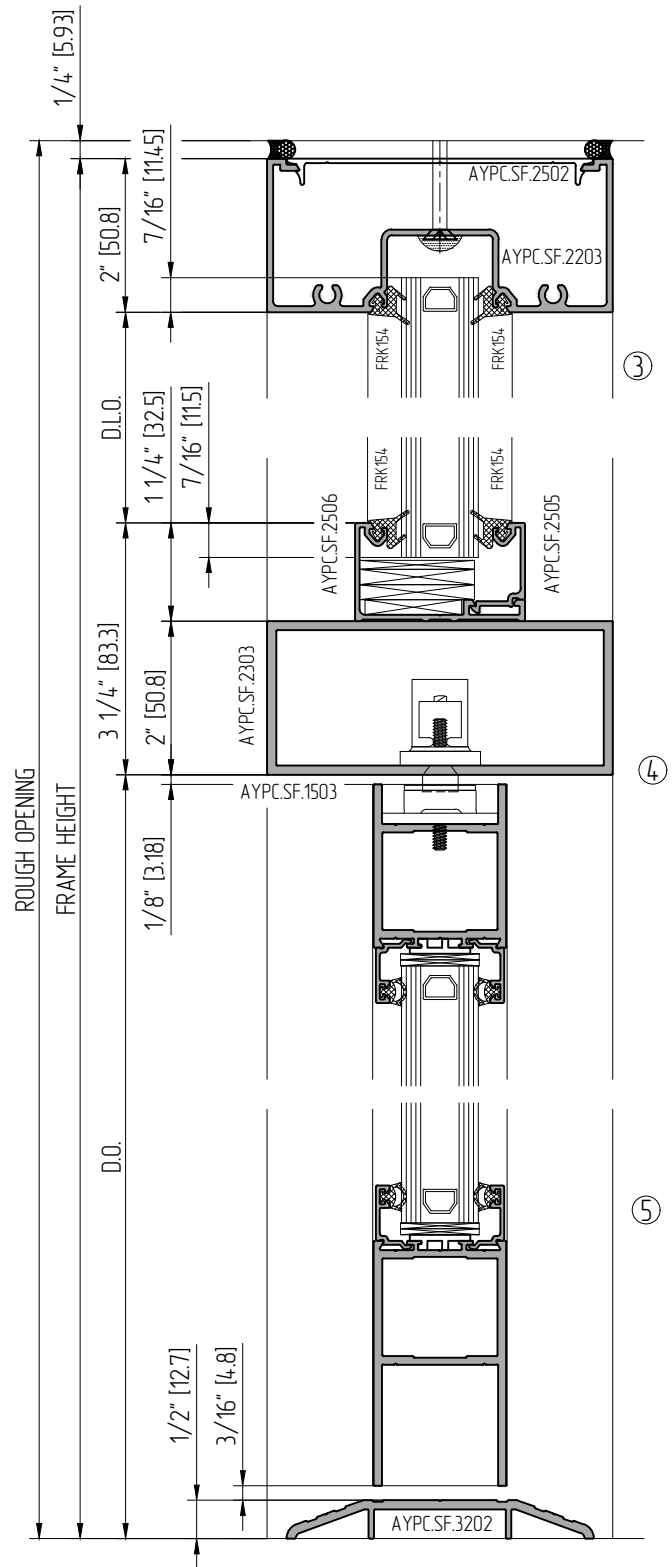
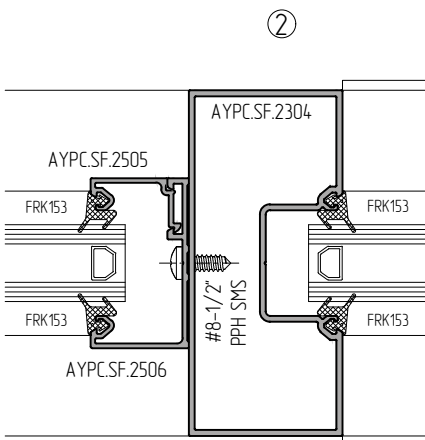
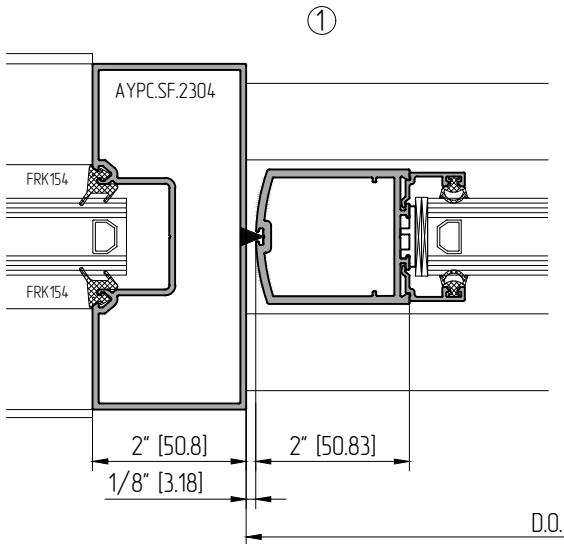


NOT TO SCALE

DOOR FRAME SECTIONS (1/4" GLASS). DOOR WITH TRANSOM. SF450

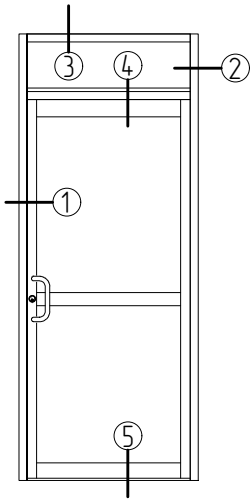


OFFSET HUNG DOORS

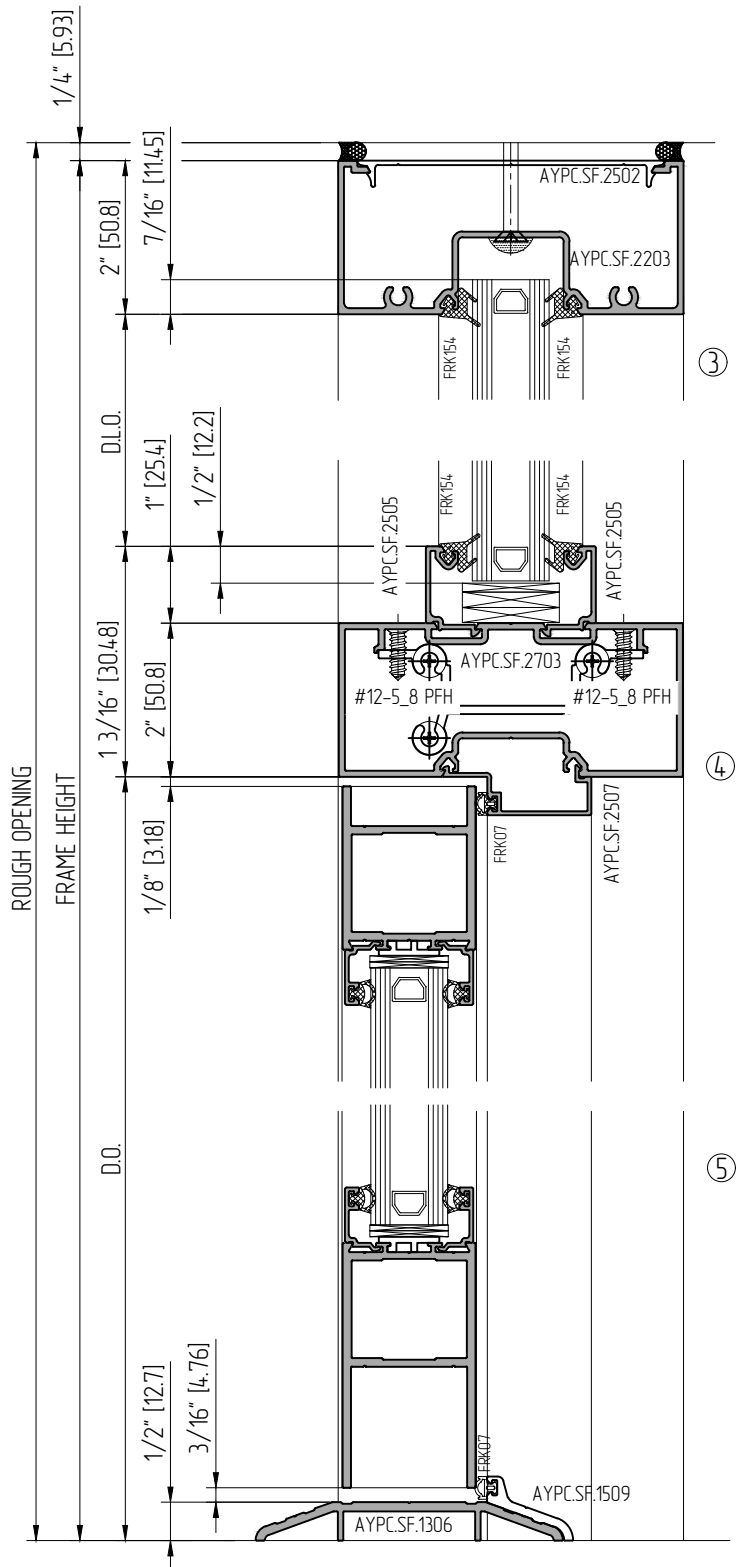
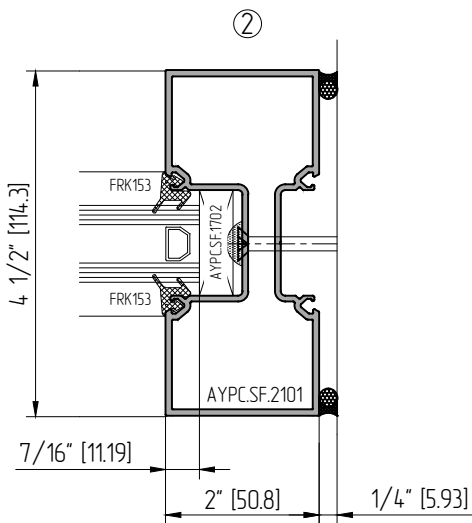
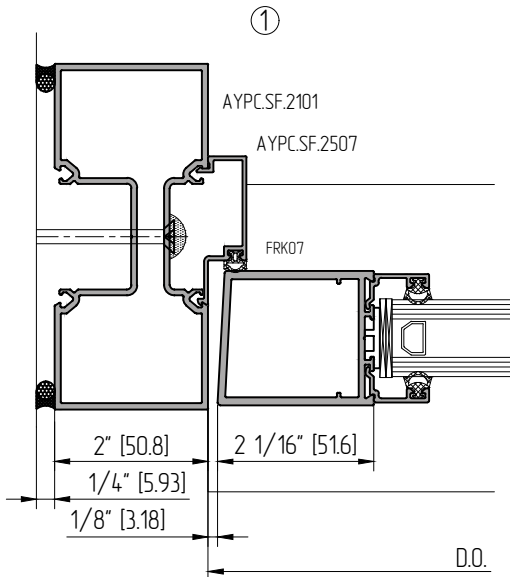


NOT TO SCALE


DOOR FRAME SECTIONS (1/4" GLASS). DOOR WITH TRANSOM. SF450

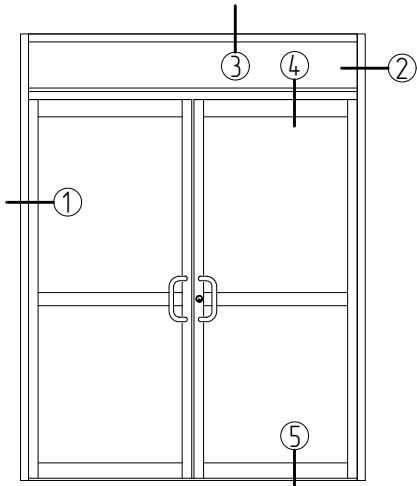




OFFSET HUNG DOORS

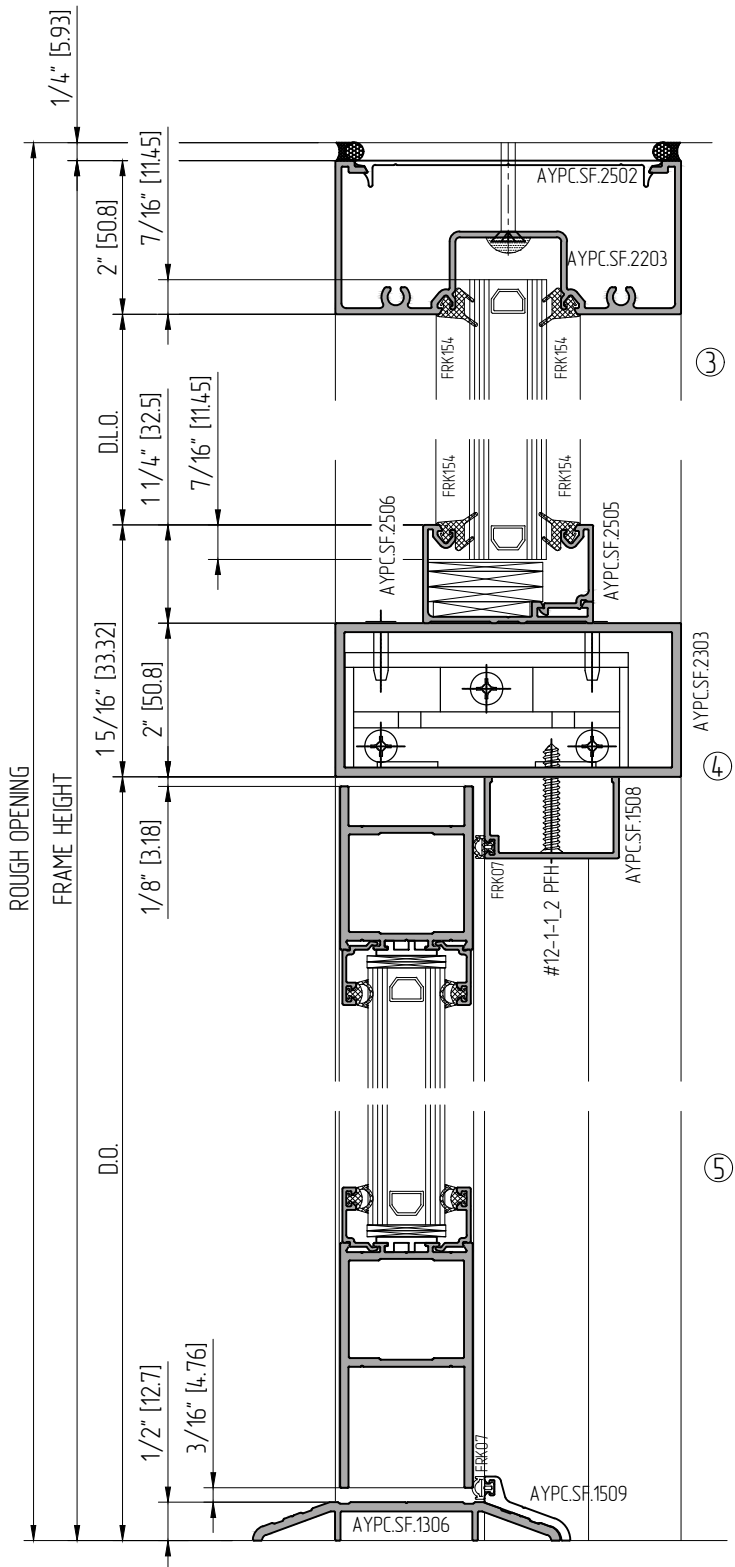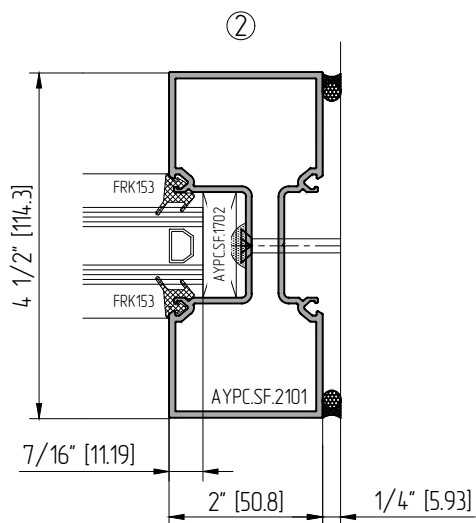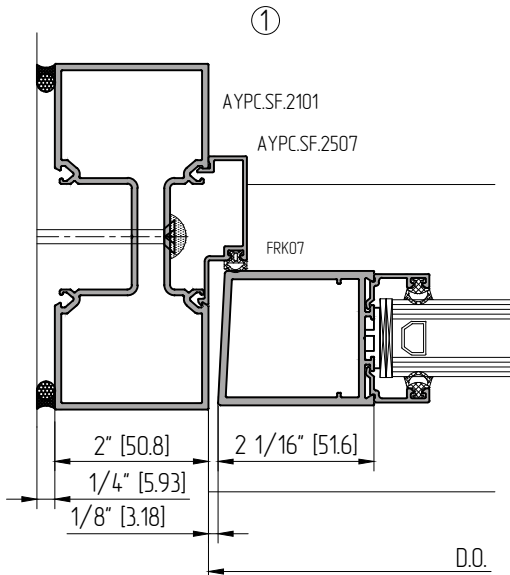


DOOR FRAME SECTIONS (1/4" GLASS). DOOR WITH TRANSOM. SF450

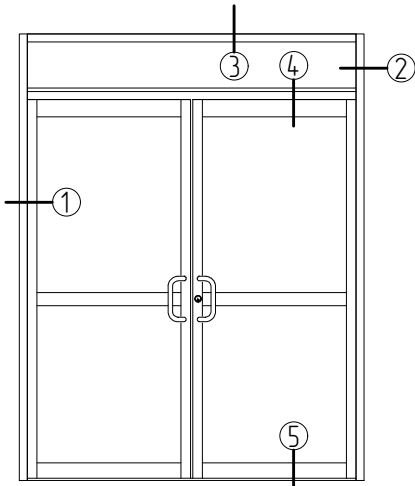


CENTER HUNG DOORS

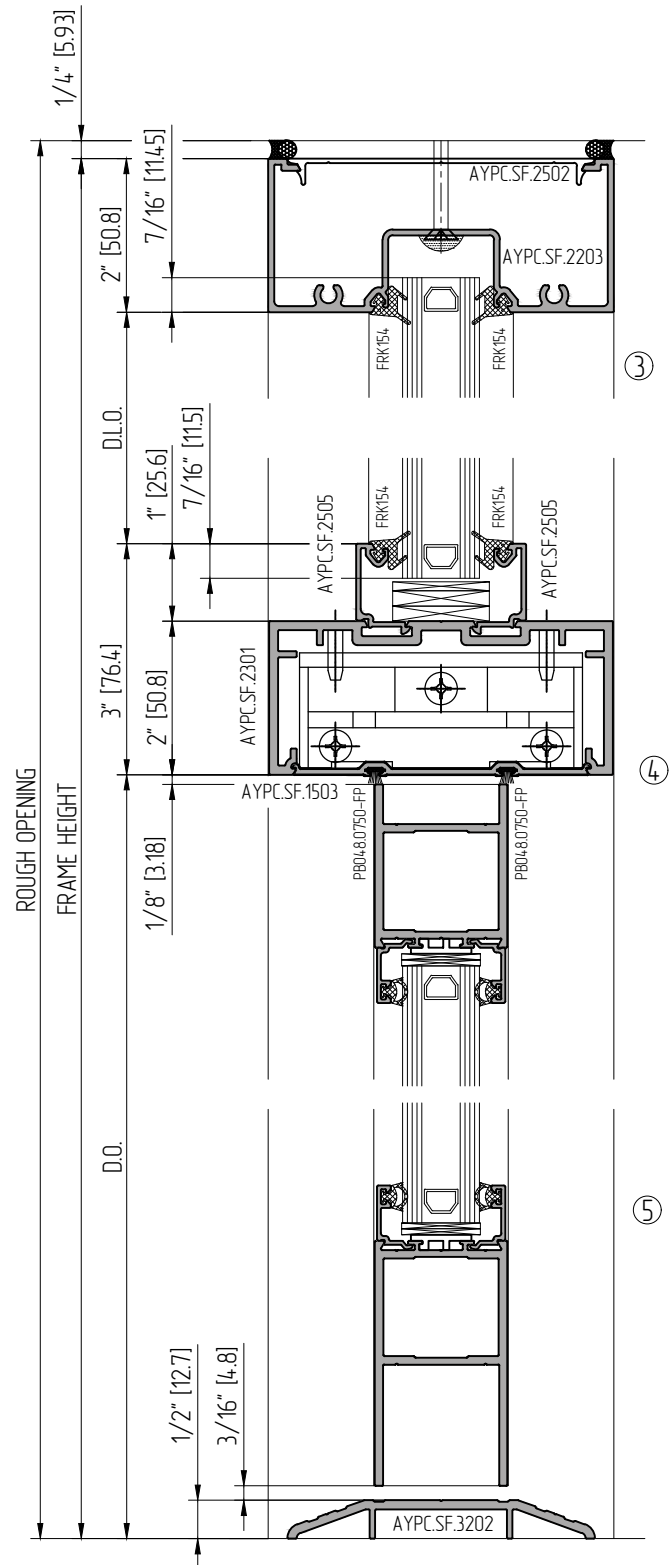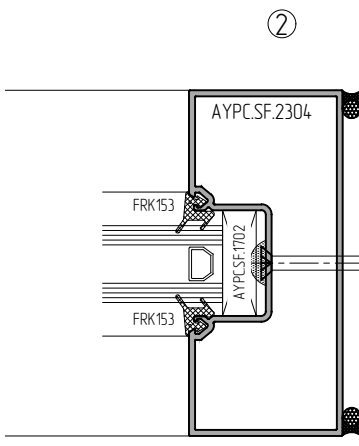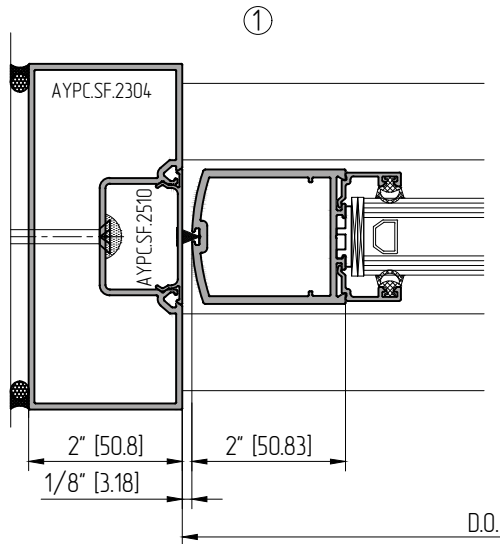

DOOR FRAME SECTIONS (1/4" GLASS). DOOR WITH TRANSOM. SF450

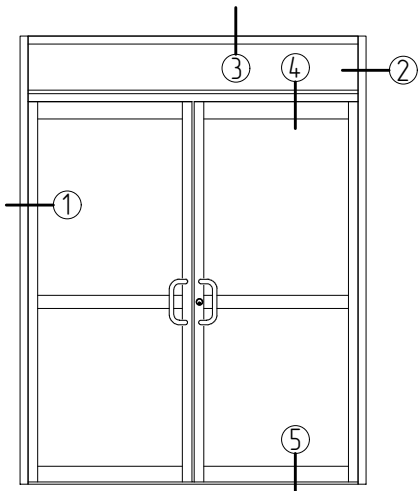


CENTER HUNG DOORS

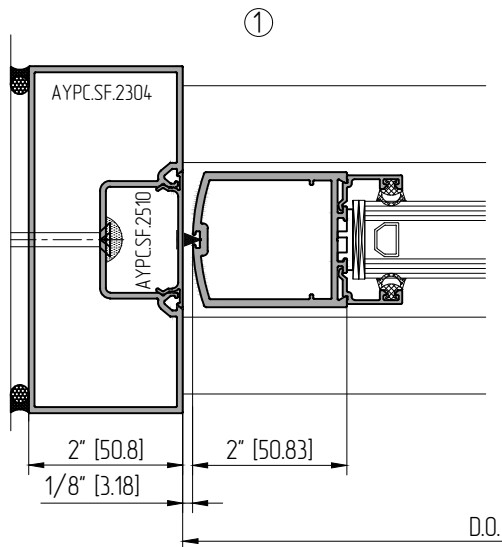


①

D.O.

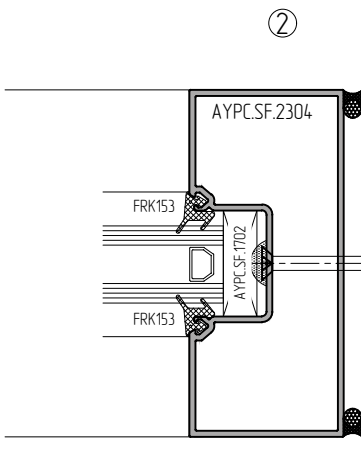

②

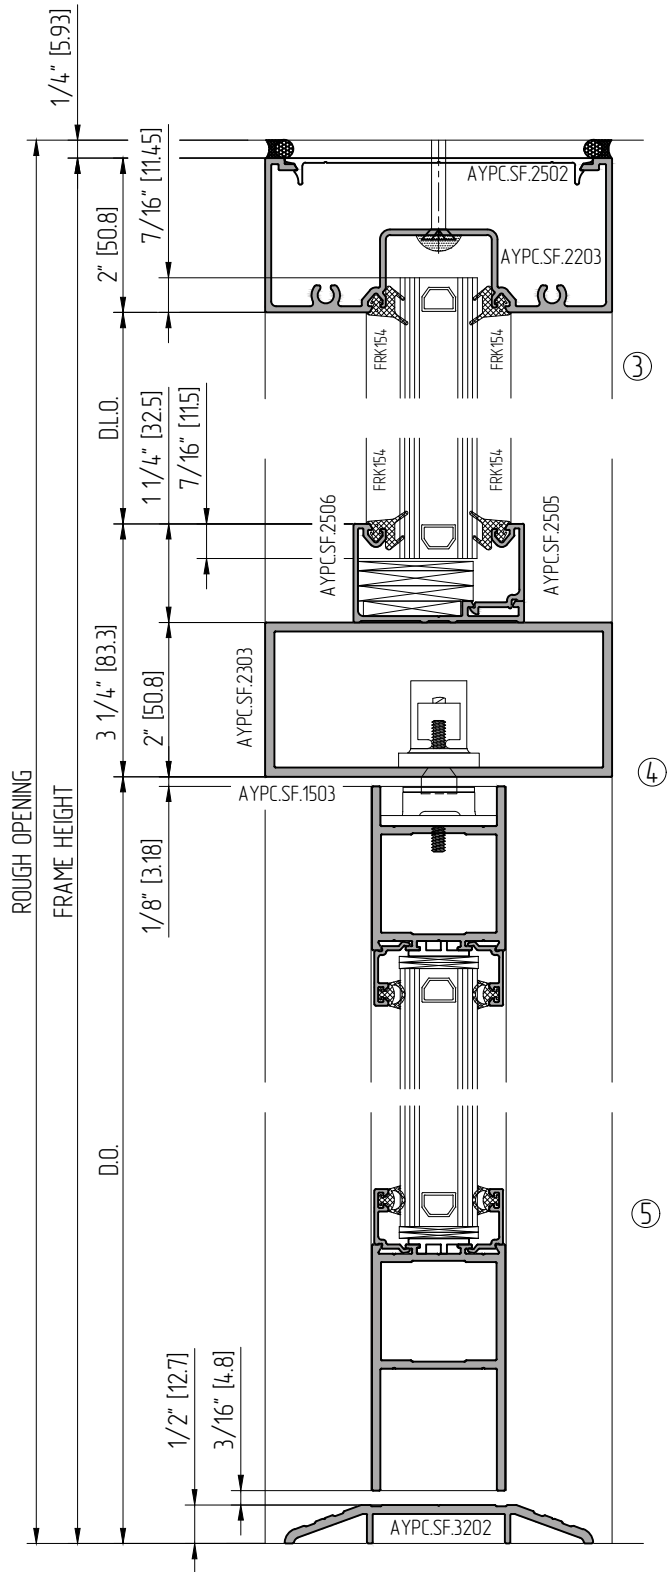


③

④


⑤

NOT TO SCALE

DOOR FRAME SECTIONS (1" GLASS). SF 450

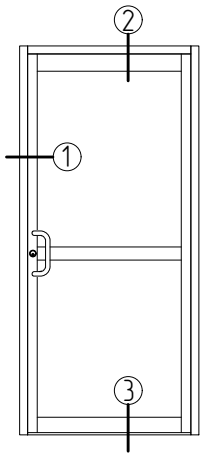


OFFSET HUNG DOORS


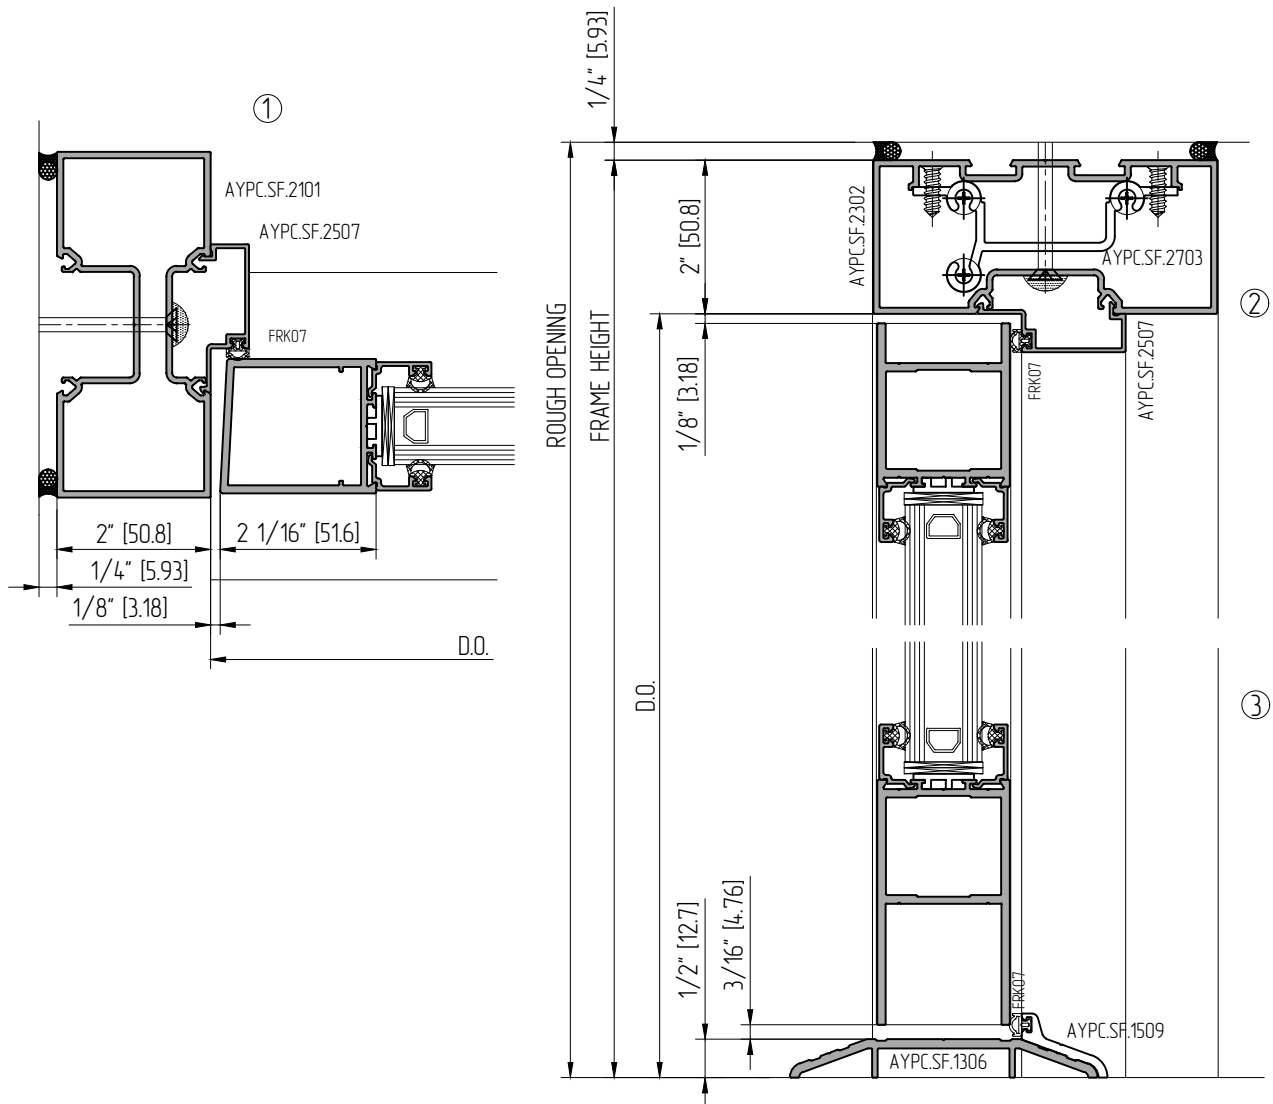


NOT TO SCALE


DOOR FRAME SECTIONS (1" GLASS). SF 450

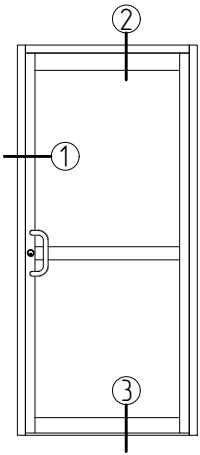



OFFSET HUNG DOORS

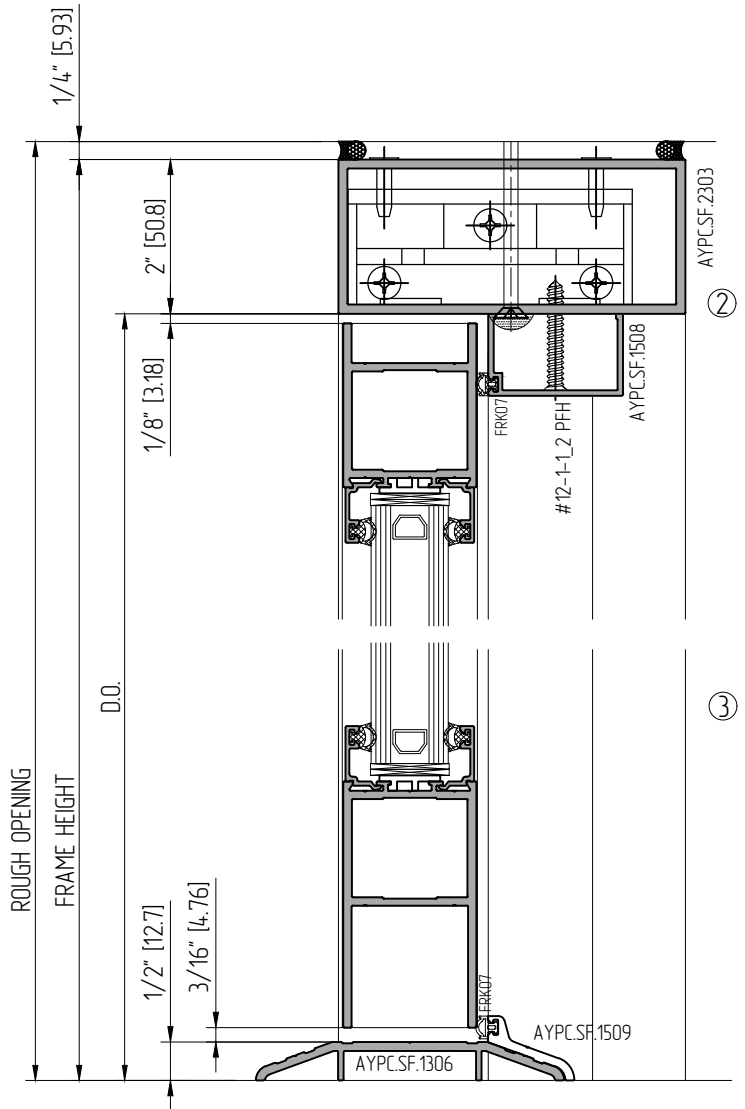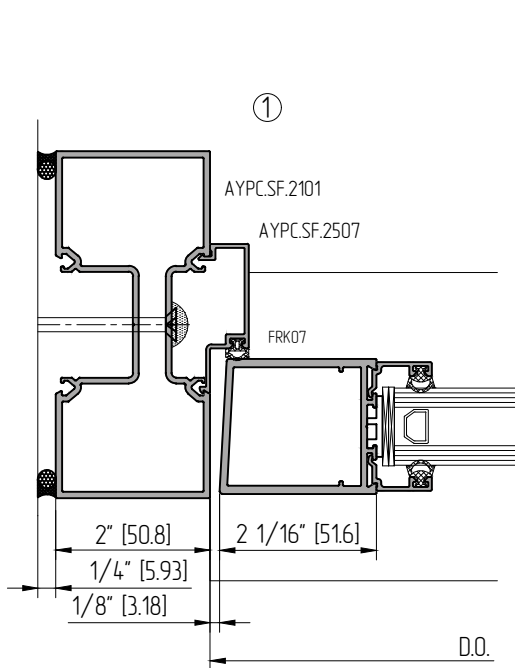


DOOR FRAME SECTIONS (1" GLASS). SF 450

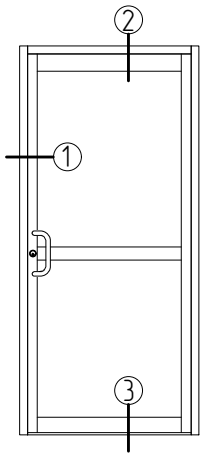



CENTER HUNG DOORS

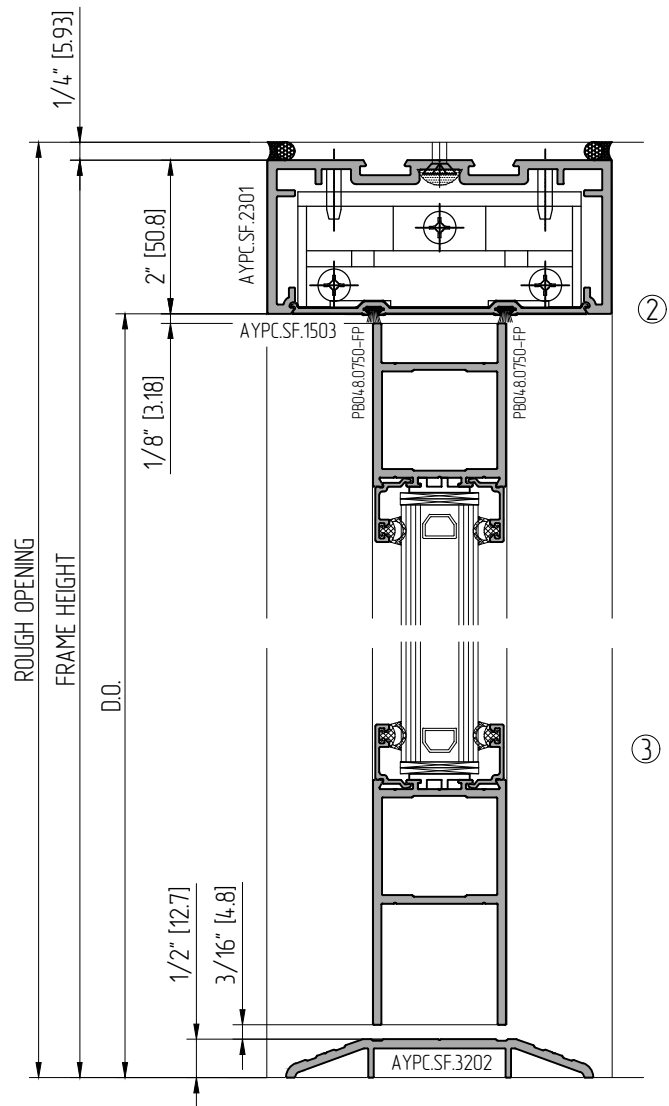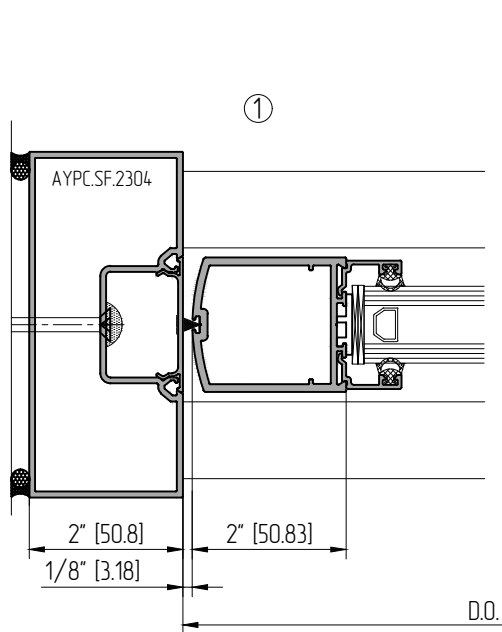



DOOR FRAME SECTIONS (1" GLASS). SF 450

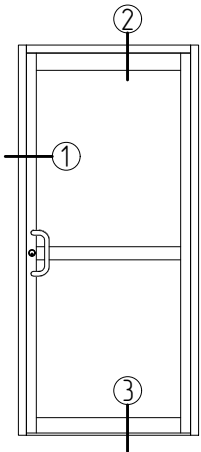



CENTER HUNG DOORS

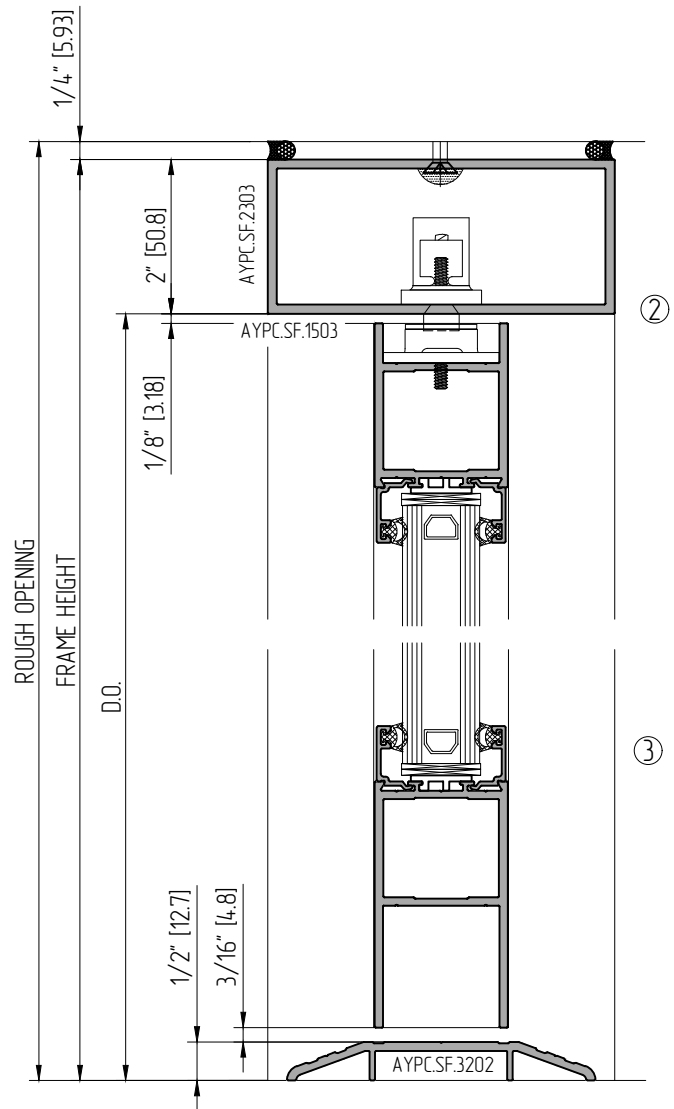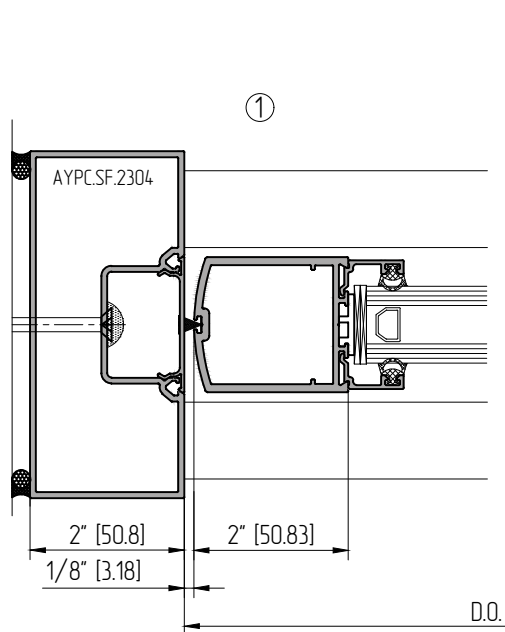



DOOR FRAME SECTIONS (1" IGU). STOREFRONT SF450. INSTALLATION TO CURTAIN WALL

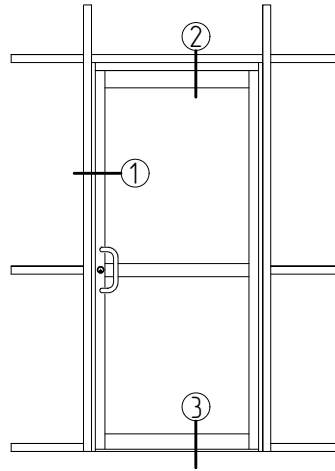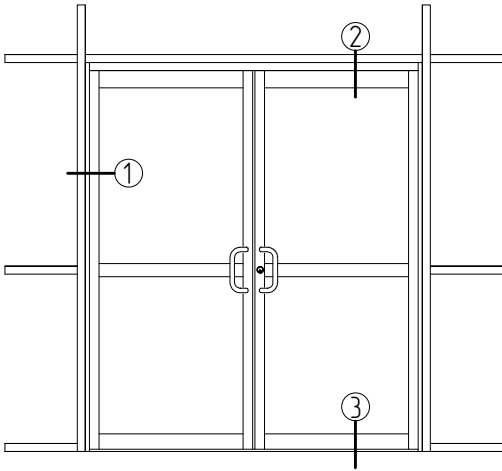



OFFSET HUNG DOORS






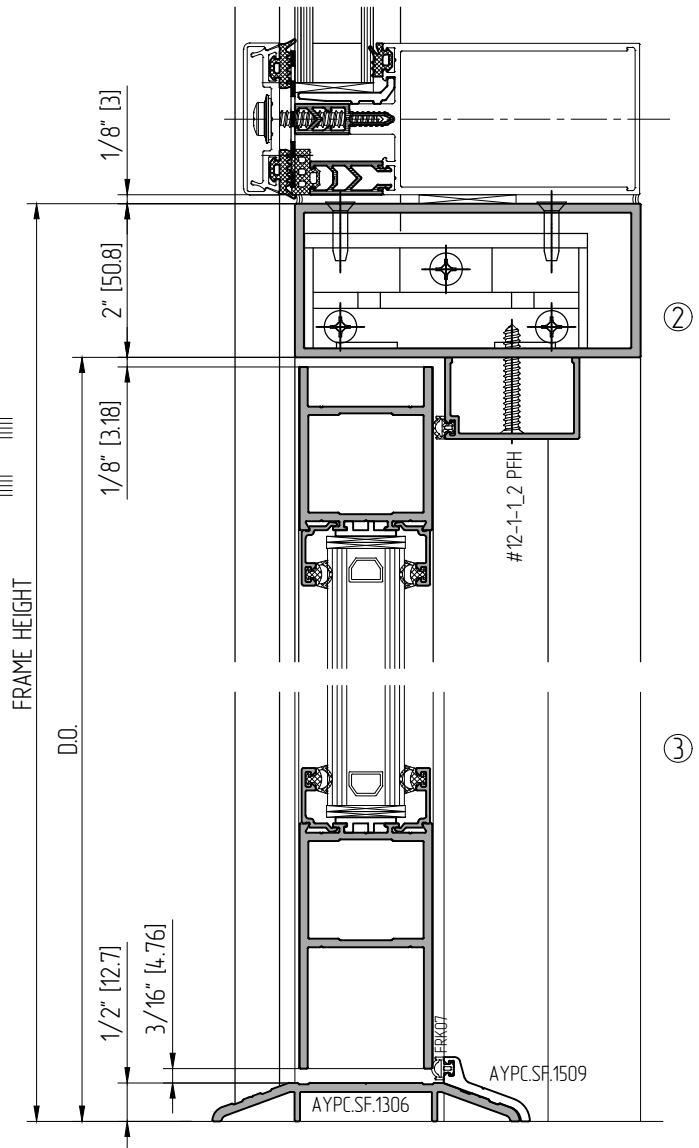
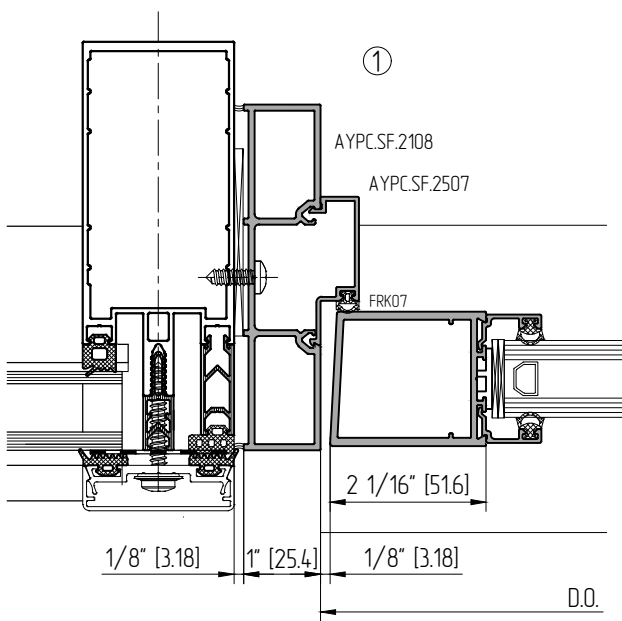



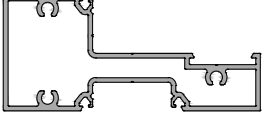
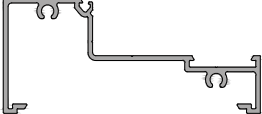
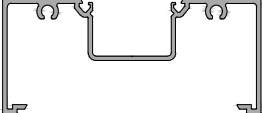
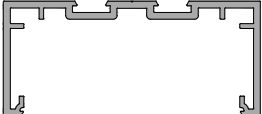
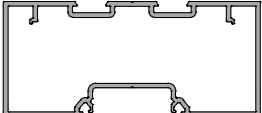

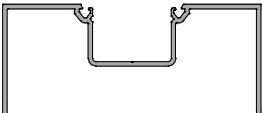
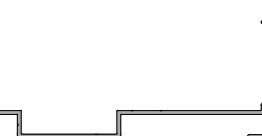
DOOR FRAME SECTIONS (1" IGU). STOREFRONT SF450. INSTALLATION TO CURTAIN WALL

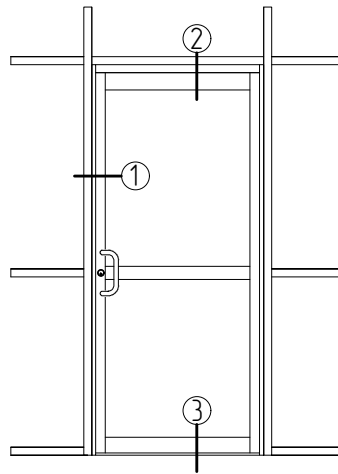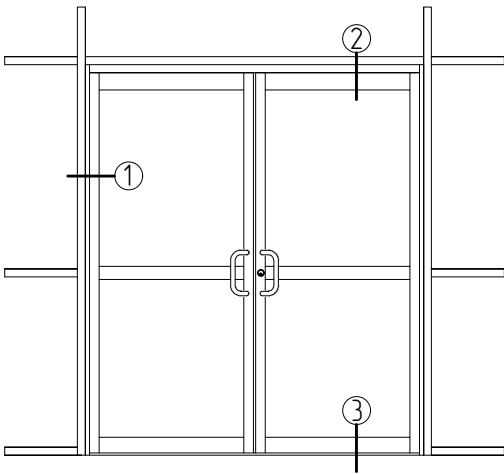




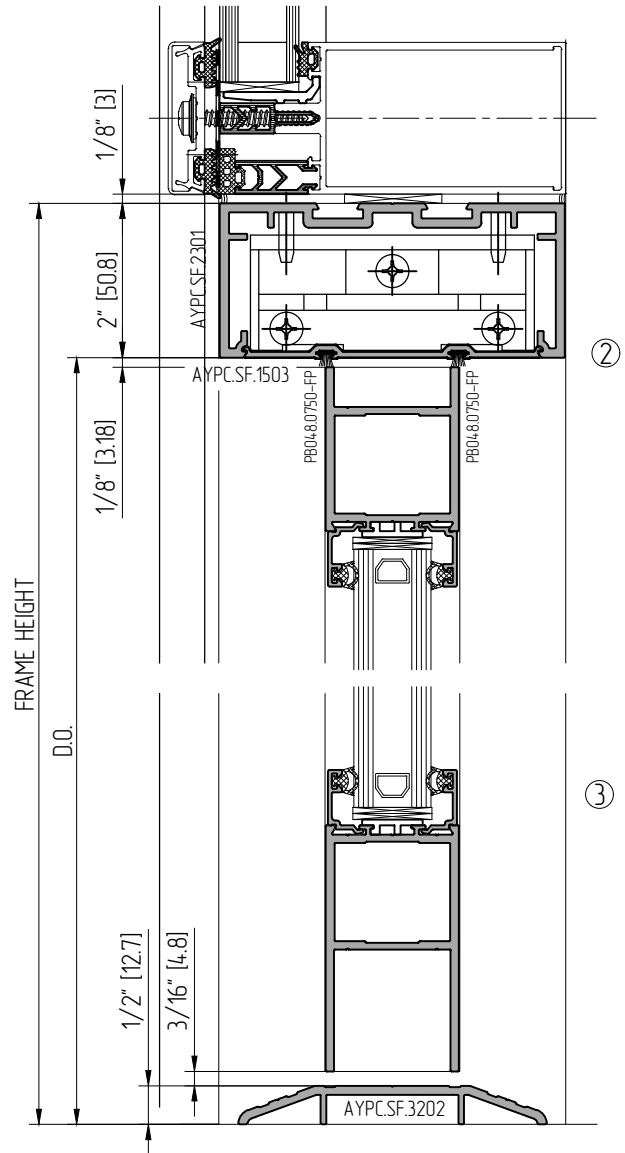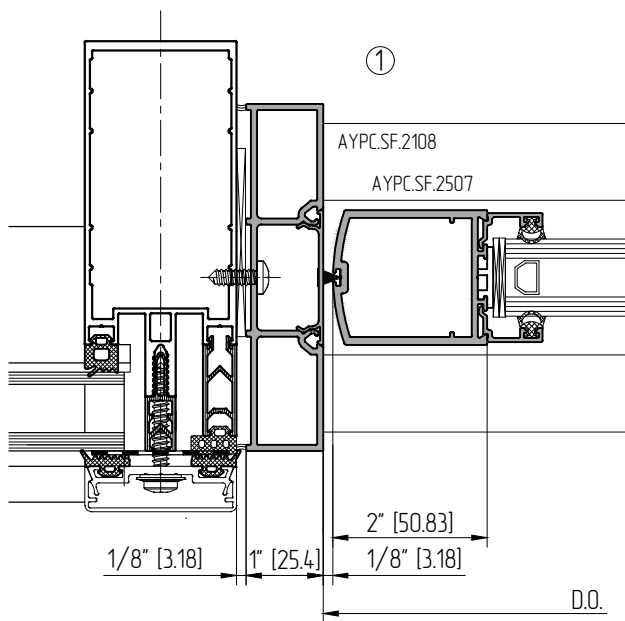

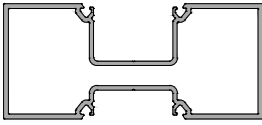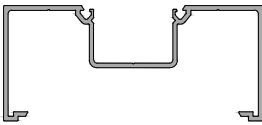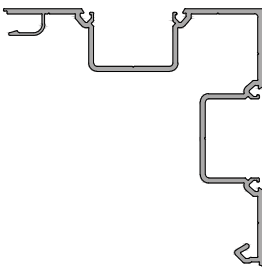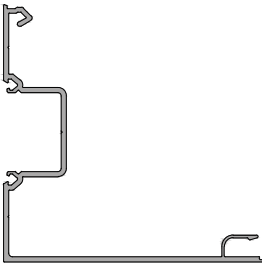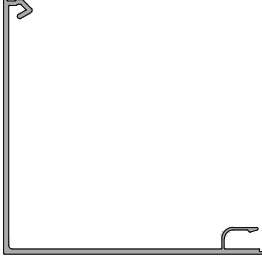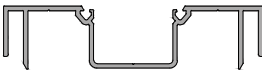
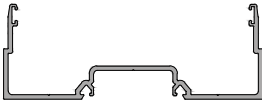

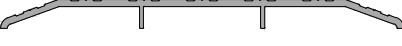





OFFSET HUNG DOORS







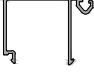








Part NO.	Code	Color	Detail	Description
AYPC.SF.2101		A00-D6		Vertical mullion
AYPC.SF.2102		A00-D6		Open back vertical mullion/jamb
AYPC.SF.2103		A00-D6		90° Post mates with AYPC.SF.2105
AYPC.SF.2104		A00-D6		Self mating 180° post
AYPC.SF.2105		A00-D6		Flat corner post/mates with AYPC.SF.2103, AYPC.SF.2104
AYPC.SF.2106		A00-D6		Expansion mullion (requires AYPC.SF.2107)
AYPC.SF.2107		A00-D6		Expansion mullion (requires AYPC.SF.2106)

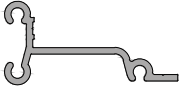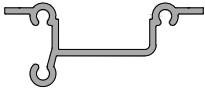Part NO.	Code	Color	Detail	Description
AYPC.SF.2108		A00-D6		Vertical mullion
AYPC.SF.2201		A00-D6		Intermediate horizontal
AYPC.SF.2202		A00-D6		Open back sill/horizontal
AYPC.SF.2203		A00-D6		Open back head/horizontal/ mullion
AYPC.SF.2301		A00-D6		Open back door header (requires AYPC.SF.1503)
AYPC.SF.2302		A00-D6		Door Header
AYPC.SF.2303		A00-D6		2"x4-1/2" Tube
AYPC.SF.2304		A00-D6		Door jamb
AYPC.SF.2401		A00-D6		Subsill

Part NO.	Code	Color	Detail	Description
AYPC.SF.2501		A00-D6		Open back filler
AYPC.SF.2502		A00-D6		Open back flat filler
AYPC.SF.2504		A00-D6		Glass Stop
AYPC.SF.2505		A00-D6		Glass stop Door Header
AYPC.SF.2506		A00-D6		Sash
AYPC.SF.2507		A00-D6		Door stop
AYPC.SF.2510		A00-D6		Glass pocket filler
AYPC.SF.2601		00		Shear block
AYPC.SF.2602		00		Shear block
AYPC.SF.1306	125006806	00		Threshold 4"
AYPC.SF.1307		00		Threshold 7"
AYPC.SF.1503	12502600 125026808	00 A00-D6		Door header filler (requires AYPC.SF.2301)

Part NO.	Code	Color	Detail	Description
AYPC.SF.1508		A00-D6		Door stop (concealed door closer arm cover)
AYPC.SF.1509	12501300	00		Threshold Door Stop

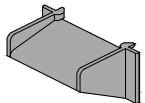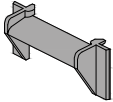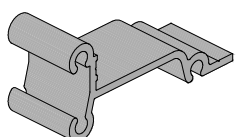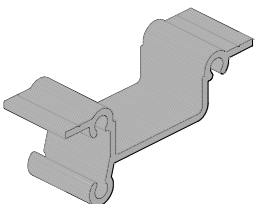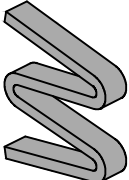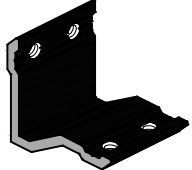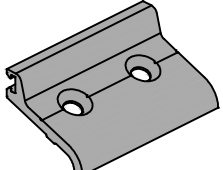Part NO.	Code	Detail	Description	PKG. QTY.
AYPC.SF.2701			Water Deflector for Deep Pocket	80
AYPC.SF.2701-01			Water Deflector for Shallow Pocket	80
AYPC.SF.2702			Shear block	
AYPC.SF.2702			Shear block	
AYPC.SF.1702	12530700		Edge Blocking	72
AYPC.SF.1703			Threshold clip	36
AYPC.SF.1704			Threshold Door Stop	35

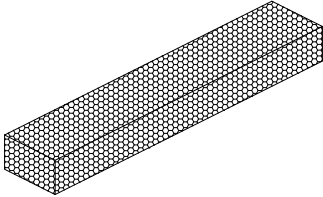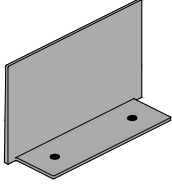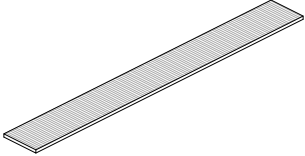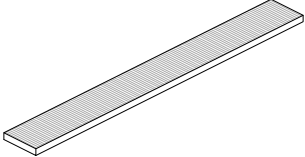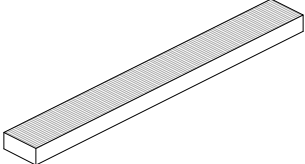Part NO.	Code	Detail	Description	PKG. QTY.
AYPC.SF.1705	12530500		Weep Baffle	72
AYPC.SF.2706			End dam	40
-			Setting block (1-1/4"x3/32" [32x2 mm])	200
-	11213600		Setting block (1-1/4"x1/8" [32x5 mm])	200
-			Setting block (1-1/4"x3/16" [32x5 mm])	200
FRK153			Gasket (1" insulating glass)	656' [200 m]